


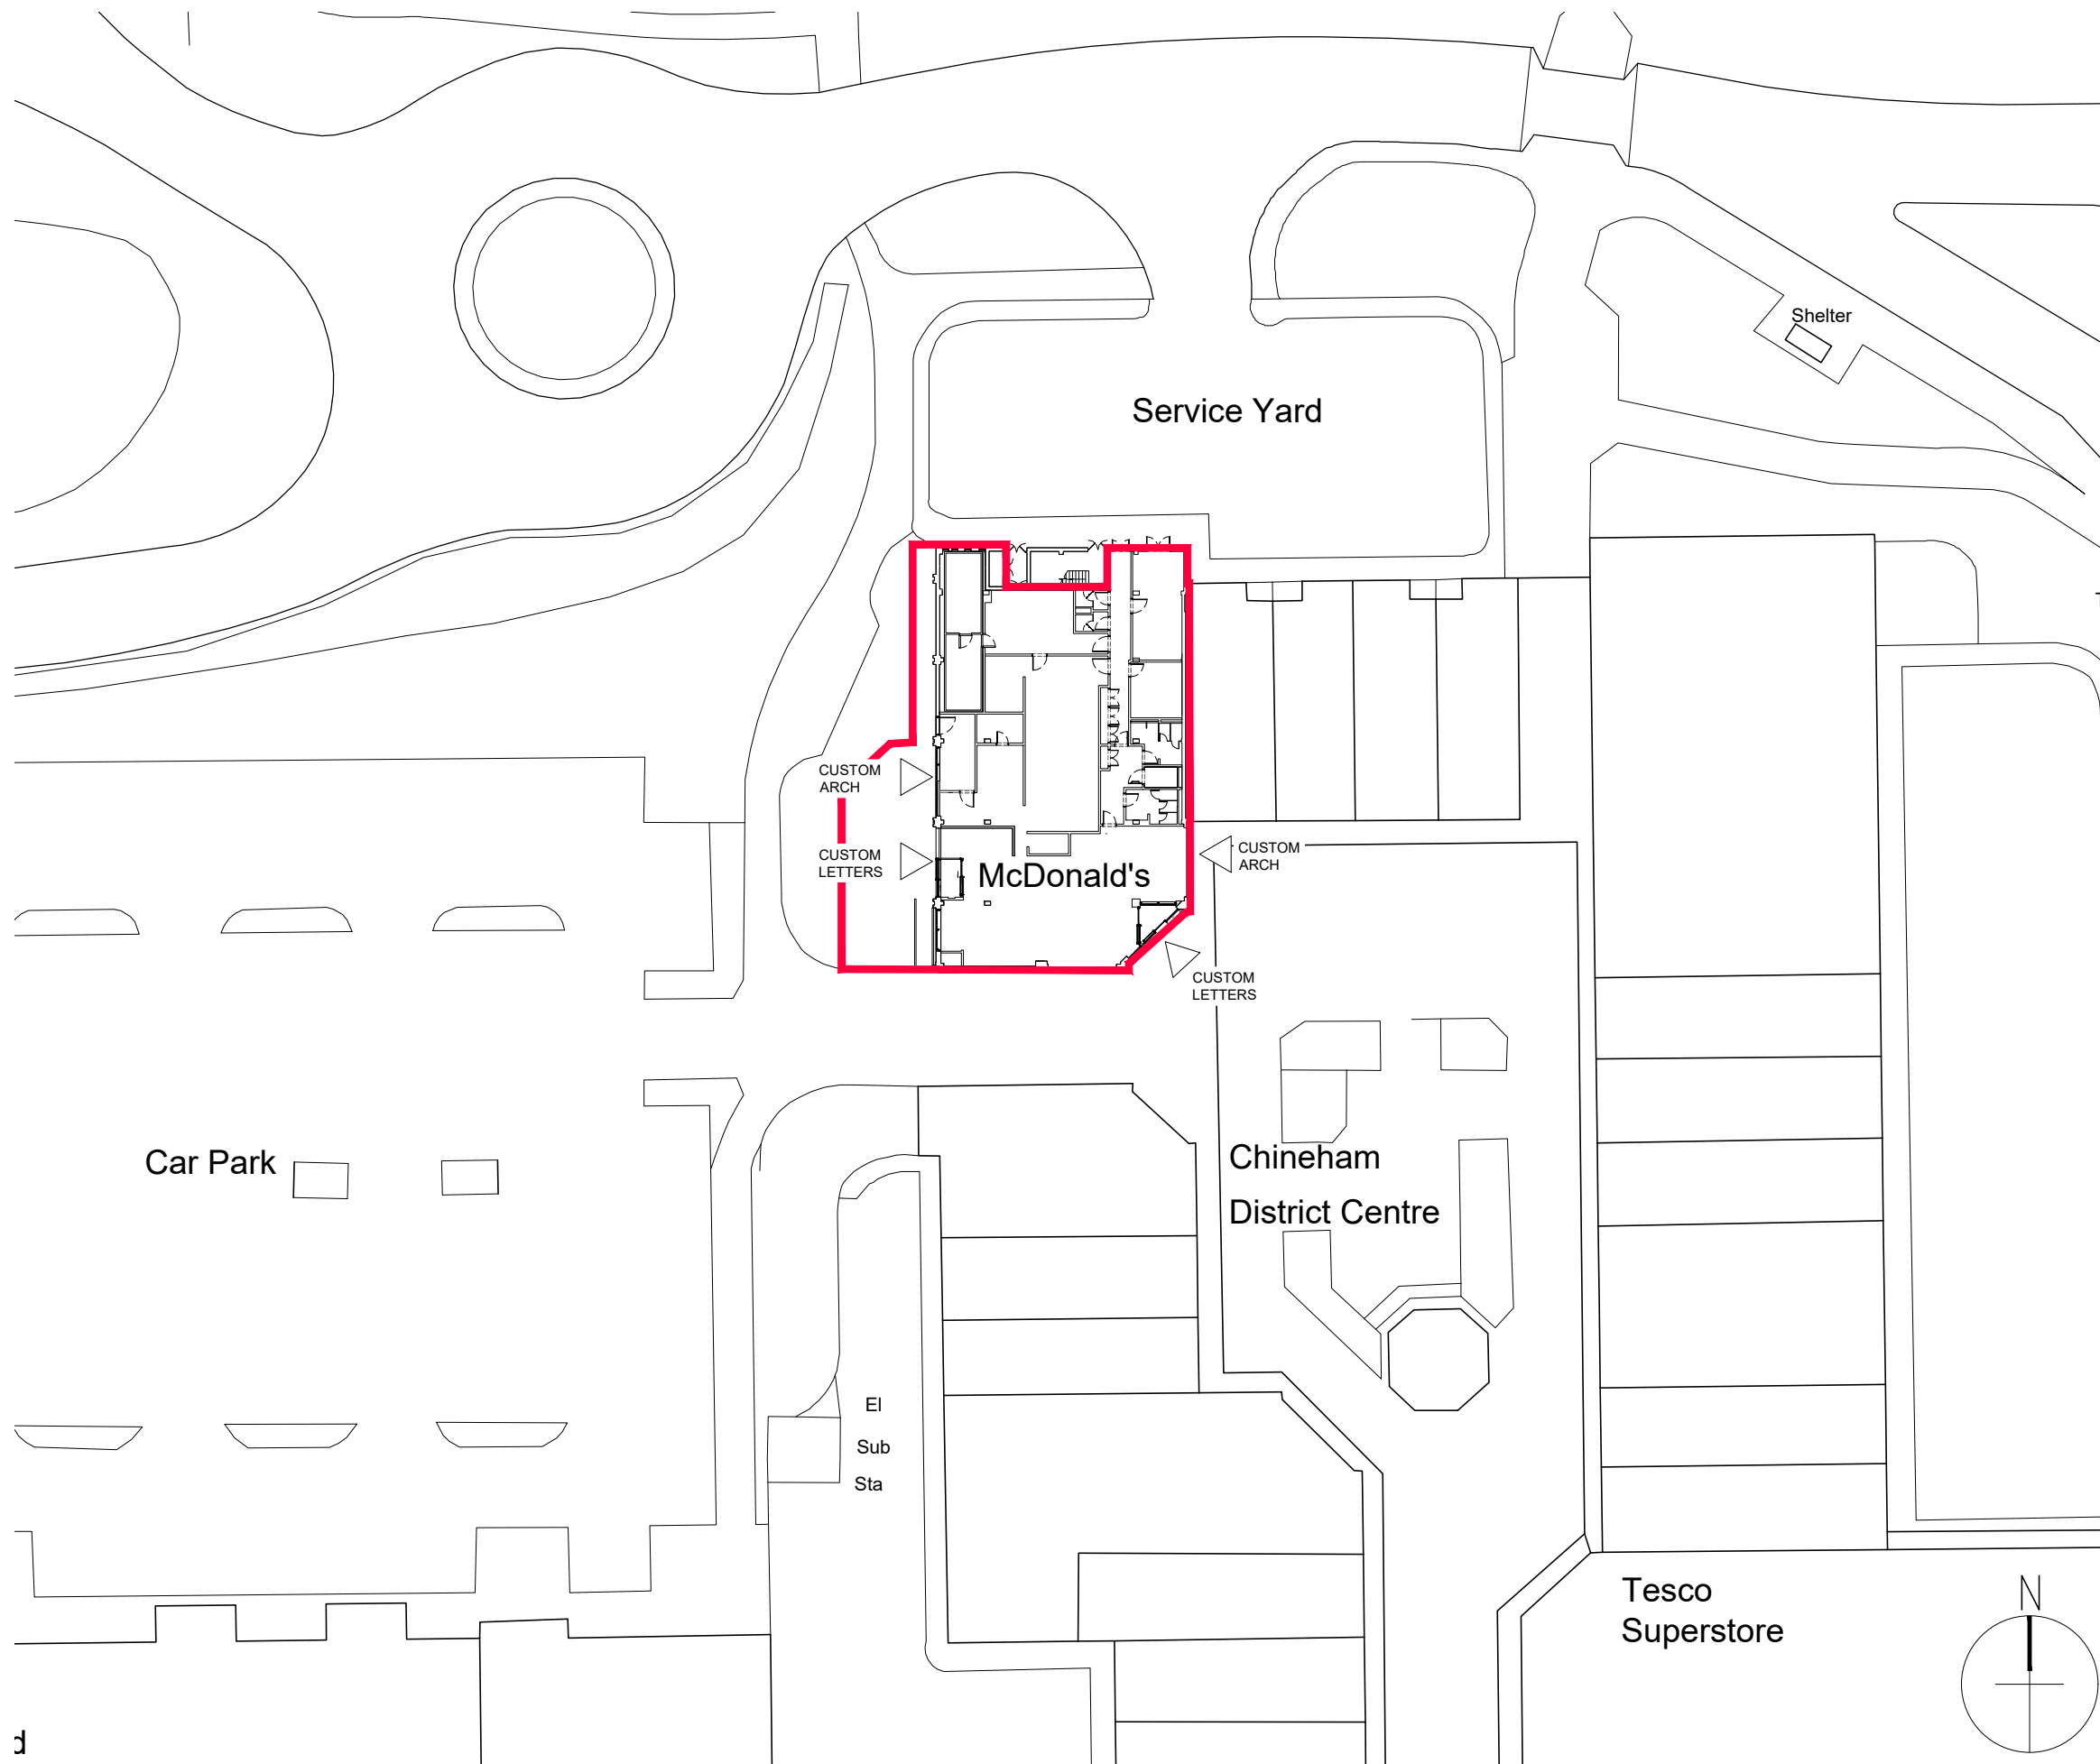

Notes:
 All drawings to be read in conjunction with all other drawings as noted on issue sheet.

Application Boundary:



REV.	DATE	DRAWING REVISIONS	BY	CHECKED


GENERAL NOTES:
 All works are to be undertaken in accordance with the Building Regulations and the latest British Standards.
 All proprietary materials and products are to be used strictly in accordance with the manufacturer's recommendations.
 All dimensions to be checked on site prior to construction.
 All risks assessed to comply with the designer's responsibility under the Construction (Design Management) Regulations 2015.

PROPOSED DEVELOPMENT AT	STORE No :-
Units 11A & 2A, Chineham Shopping Centre	ST2000
BASINGSTOKE RG24 8BQ	


ON BEHALF OF :-
 McDonald's Restaurants Ltd

DRAWING TITLE :-
 Block Plan
 Building Sign Locations

DRAWN BY JK	CHECKED BY	DRAWING No. 8512-SA-2000-SK14
SCALE & SIZE 1:500@A3	DATE Oct 2023	

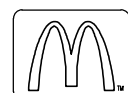

Non-Model

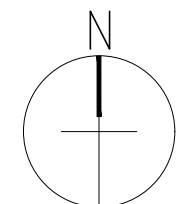

d