




Scurr Architects
 85 Southdown Road
 Haslemere
 Wokingham
 RG24 8BQ
 T: 01562 730999
 email: scurr@scurr.co.uk
 www.scurr.co.uk



architects ■ designers ■ project managers

Application Boundary:

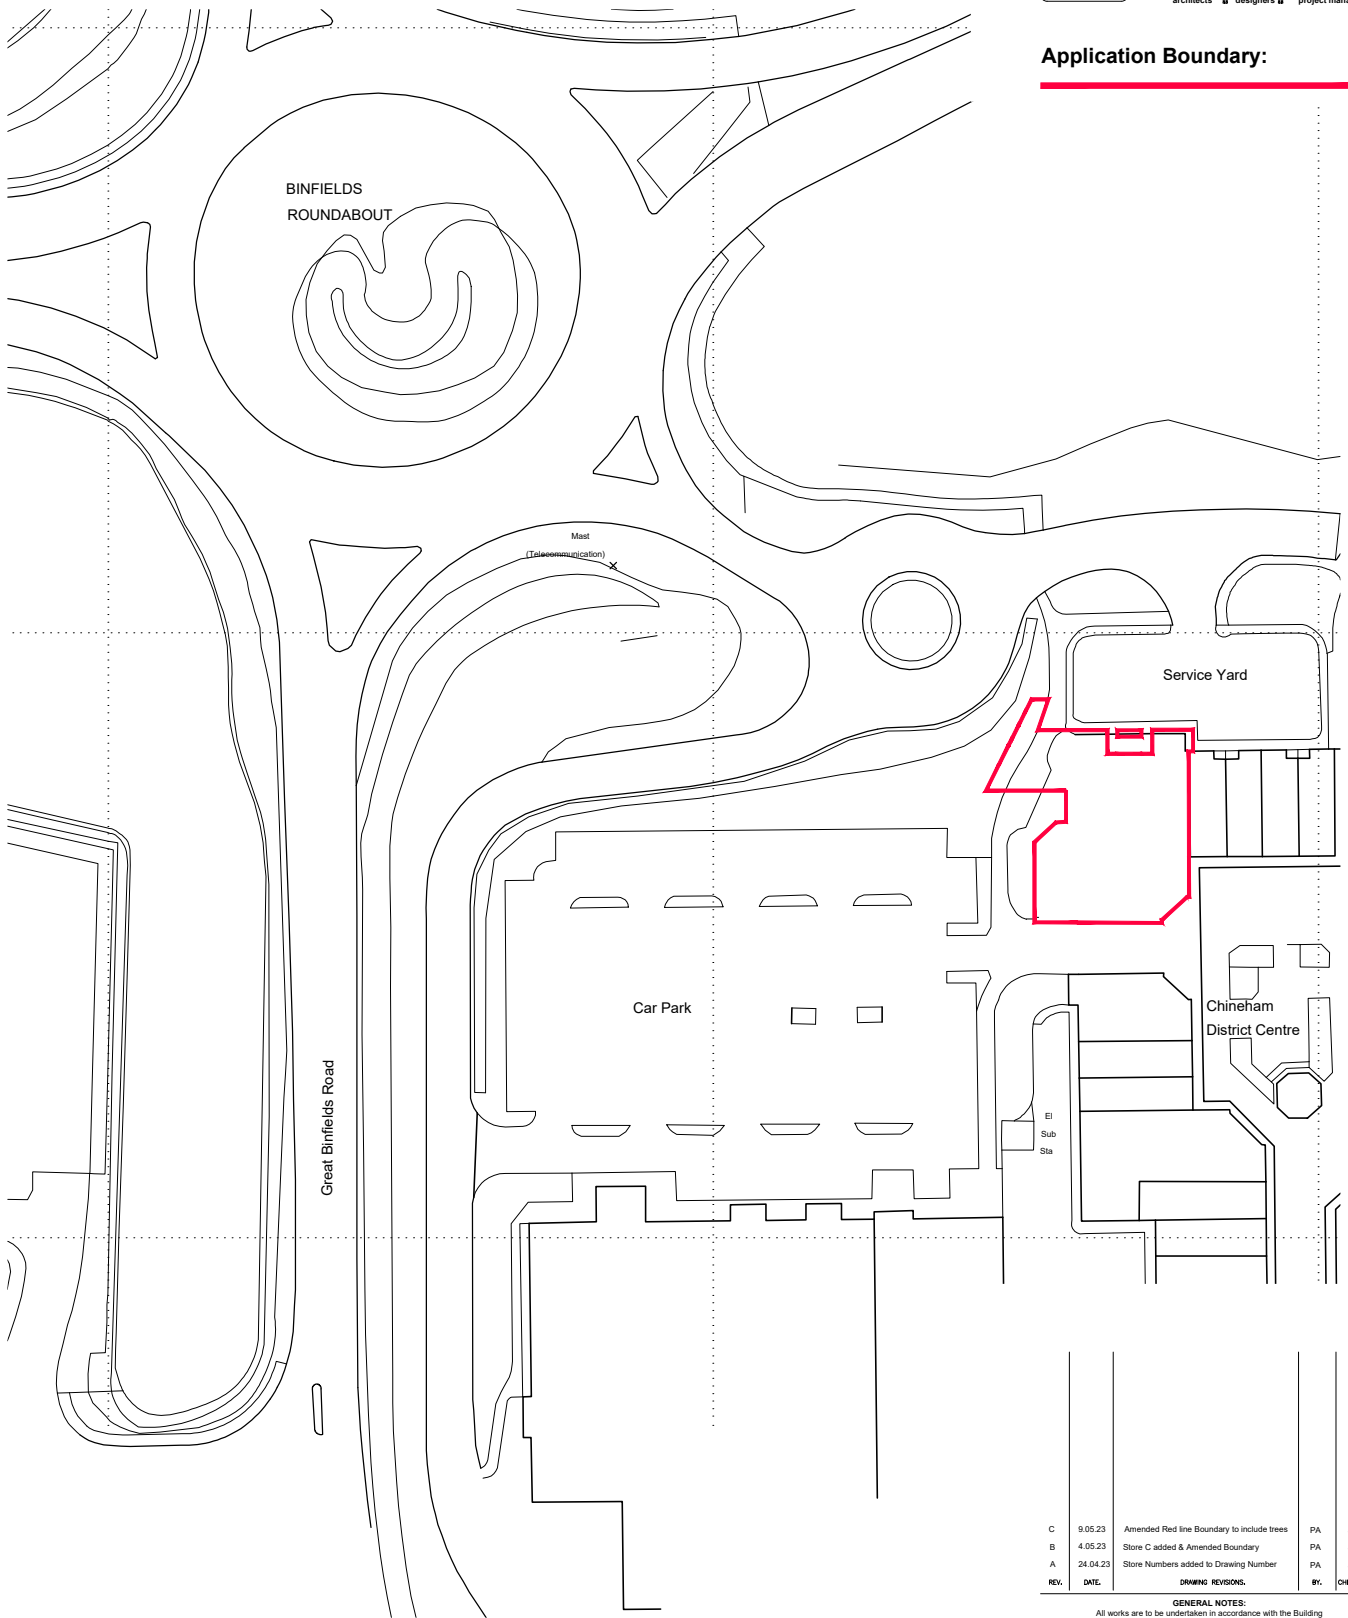

Ordnance Survey (c) Crown Copyright 2023. All rights reserved. Licence number 100022432

REV.	DATE	DRAWING REVISIONS	BY	CHECKED
C	9.05.23	Amended Red line Boundary to include trees	PA	JK
B	4.05.23	Store C added & Amended Boundary	PA	JK
A	24.04.23	Store Numbers added to Drawing Number	PA	JK

GENERAL NOTES:
 All works are to be undertaken in accordance with the Building Regulations and the latest British Standards.
 All proprietary materials and products are to be used strictly in accordance with the manufacturer's recommendations.
 All dimensions to be checked on site prior to construction.
 All risks assessed to comply with the designer's responsibility under the Construction (Design Management) Regulations 2015.

PROPOSED DEVELOPMENT AT
 Store C, Chineham Shopping Centre
 BASINGSTOKE RG24 8BQ

STORE No : --
 ST2000

ON BEHALF OF : --
 McDonald's Restaurants Ltd

DRAWING TITLE : --
 Site Location Plan

DRAWN BY : PA
 CHECKED BY :
 DRAWING No. : 8512-SA-2000-AL01C
 SCALE & SIZE : 1:1250@A4
 DATE : February '23



Scurr Architects
 85 Southdown Road
 Haslemere
 Wokingham
 RG24 8BQ
 T: 01562 730999
 email: scurr@scurr.co.uk
 www.scurr.co.uk



architects ■ designers ■ project managers

© Copyright McDonald's Restaurants & Scurr Architects

