
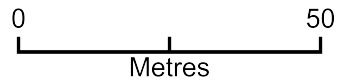


# Construction of Agricultural Building - Location Plan

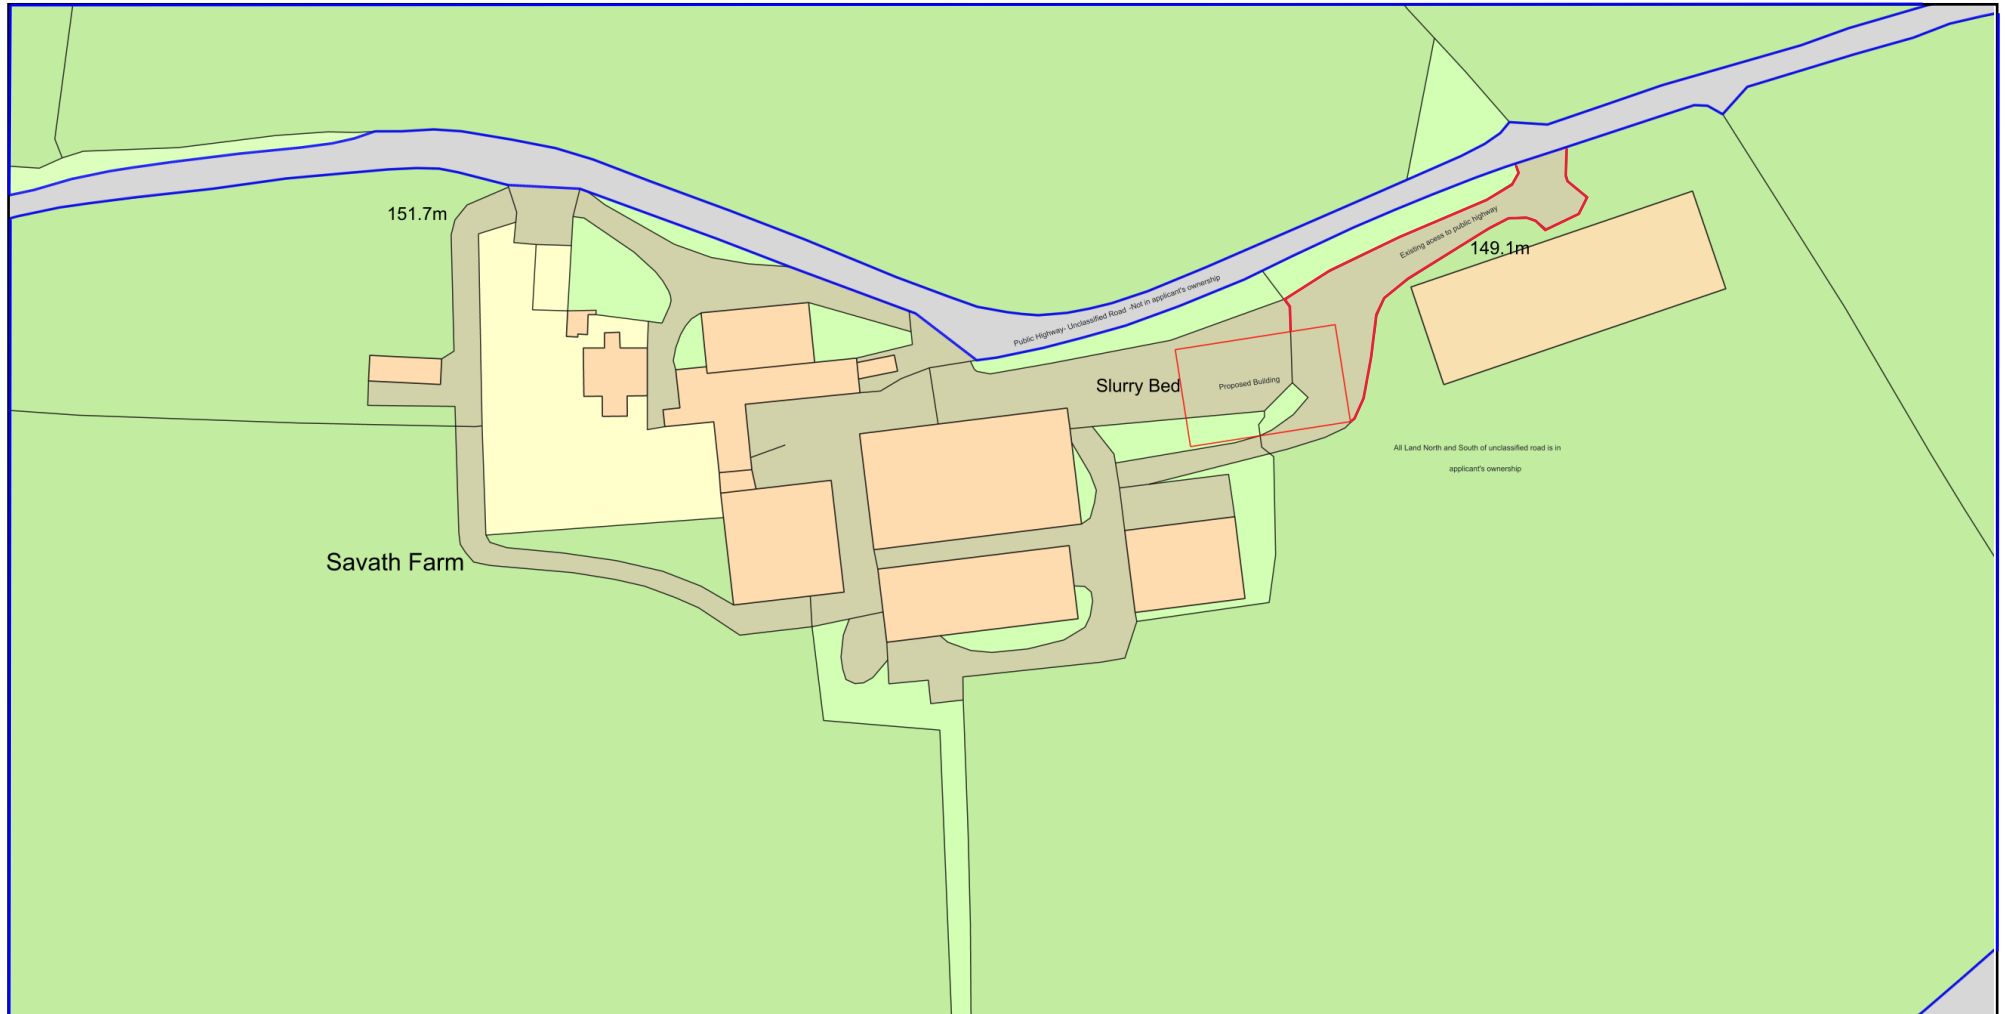

Plan Produced for: H J Trudgian & Partners

Date Produced: 16 Oct 2023

Plan Reference Number: TQRQM23260183016353

Scale: 1:1250 @ A4

© Crown copyright and database rights 2023 OS 100042766