


General Notes:

1. PLEASE DO NOT SCALE FROM DRAWINGS.
2. Areas are approximate and indicative only.
3. Drawings to be used for planning purpose only.
4. All dimensions should be checked and confirmed on site.

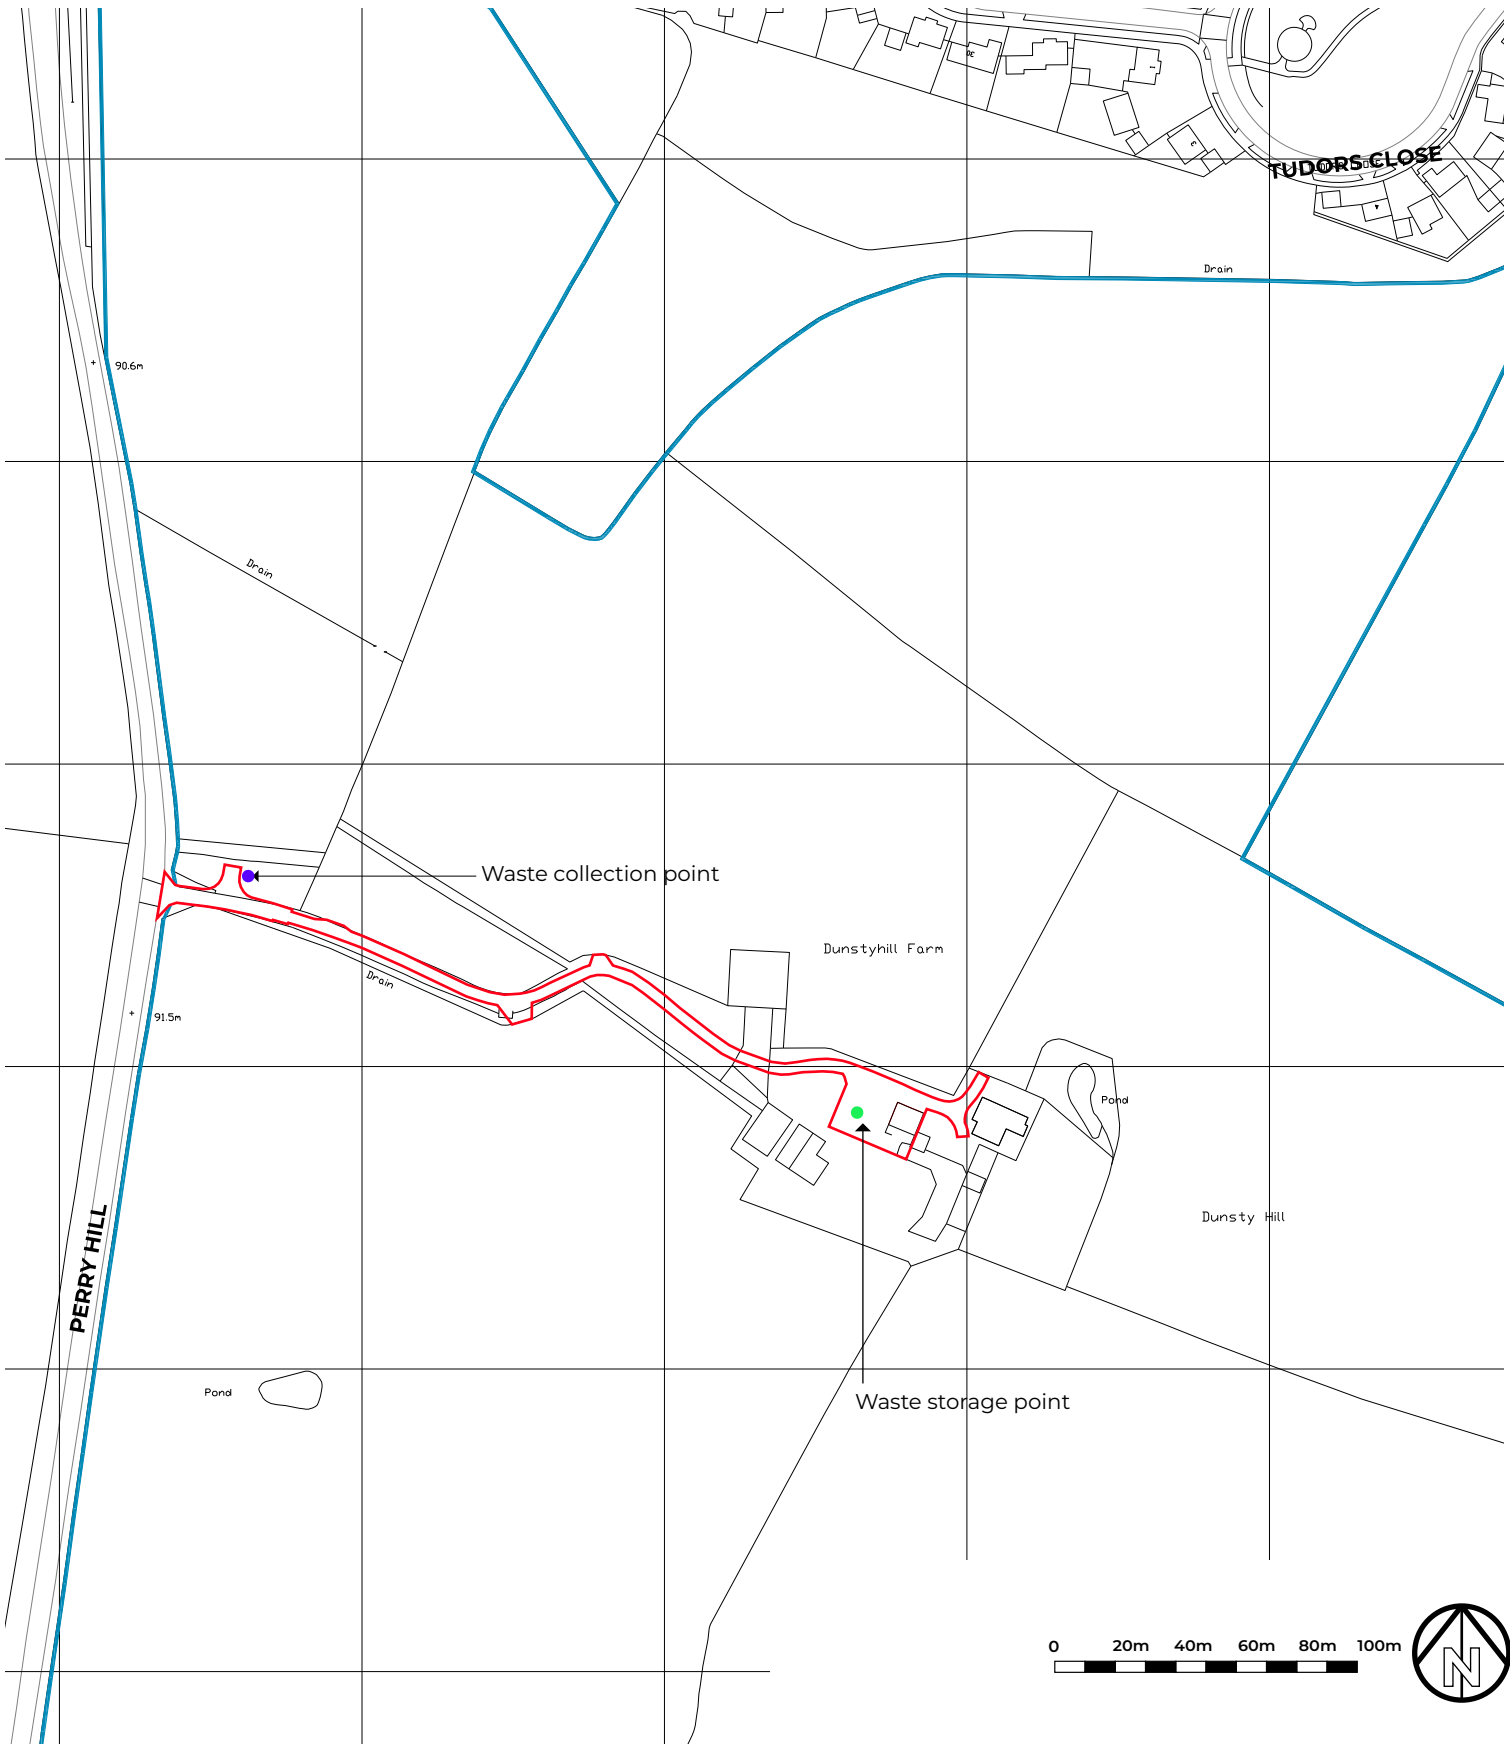

t: 020 8191 0480  
e: info@townplanningdesign.co.uk  
w: www.townplanningdesign.co.uk

TPD Associates Ltd.  
Company no: 14792600  
Registered office: Crown House, 27 Old Gloucester Street, London WC1N 3AX

Site: Dunsty Hill Farm, Calvert, Buckinghamshire

Title: **Site Location Plan**

Date: Sept 2023

Dwg No: **23/109/01**

Scale: 1:2500 @ A4 Revision: -

© Information contained within this drawing is the sole copyright of TPD Associates Ltd. and is not to be reproduced without their express permission. This document must not be copied without written permission and the contents must not be imparted to a third party nor be used for any unauthorised purpose.