



Cross Sections

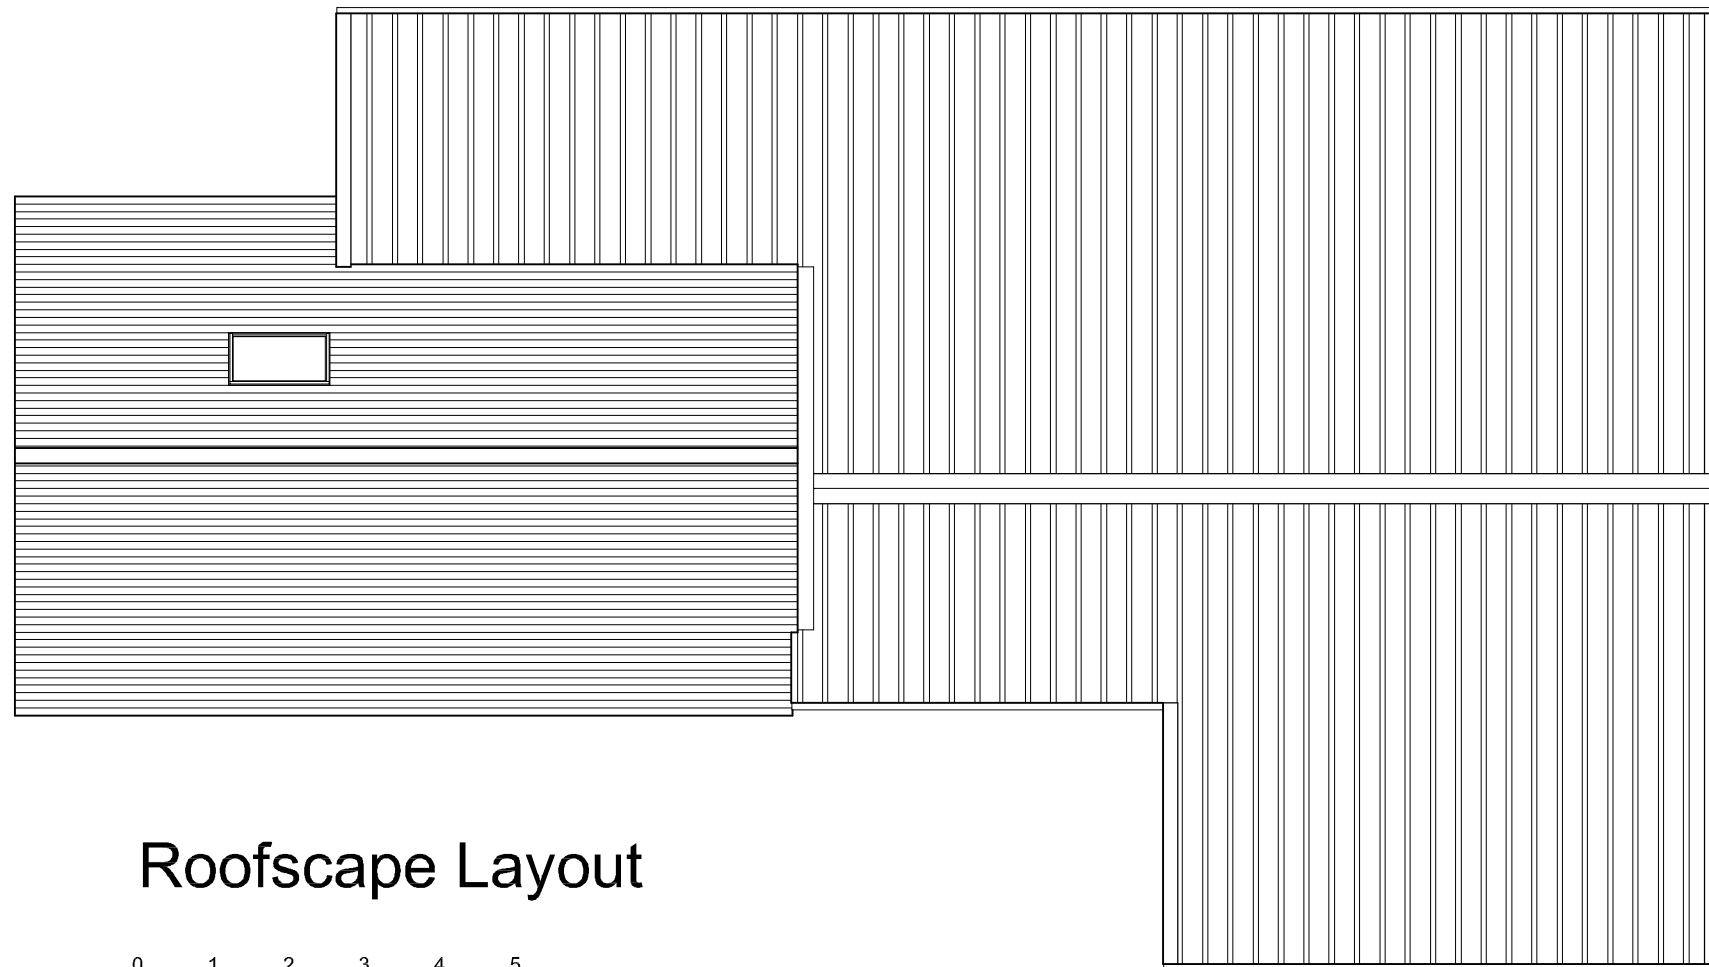

Roofscape Layout

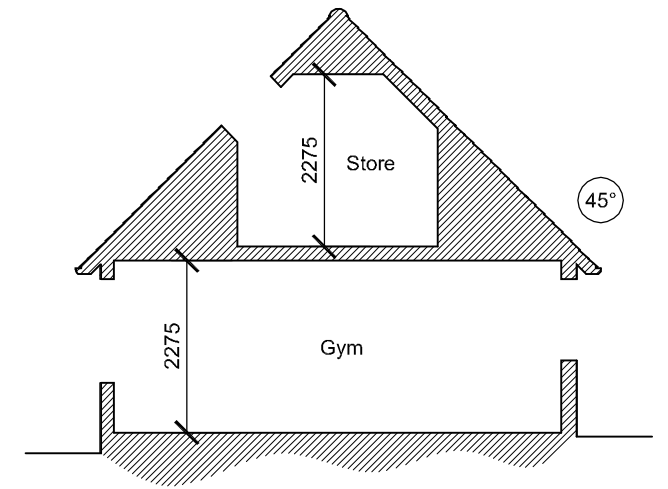

scale 1:100 @ A3 (metres)

address
 Highfield, Pilcot Hill
 Dogmersfield, Hook
 Hampshire, RG27 8SX

drawing
 Existing Cross Sections
 and Roofscape Layout

Waterstone
 Design Limited
 Kaikoura
 6 Spruce Way
 Fleet
 Hampshire
 GU51 3JB
 Telephone
 01252 616420

scale	As indicated	sheet	A3
date	October 2023		
ref	WSD / 580 - 006	rev	-

rev	date	description