



### Location Plan

Ordnance Survey licence ref: 100022432  
scale 1:1250 @ A3

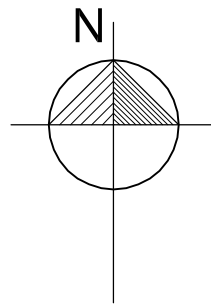


Existing detached outbuilding subject to change of use to domestic garage.

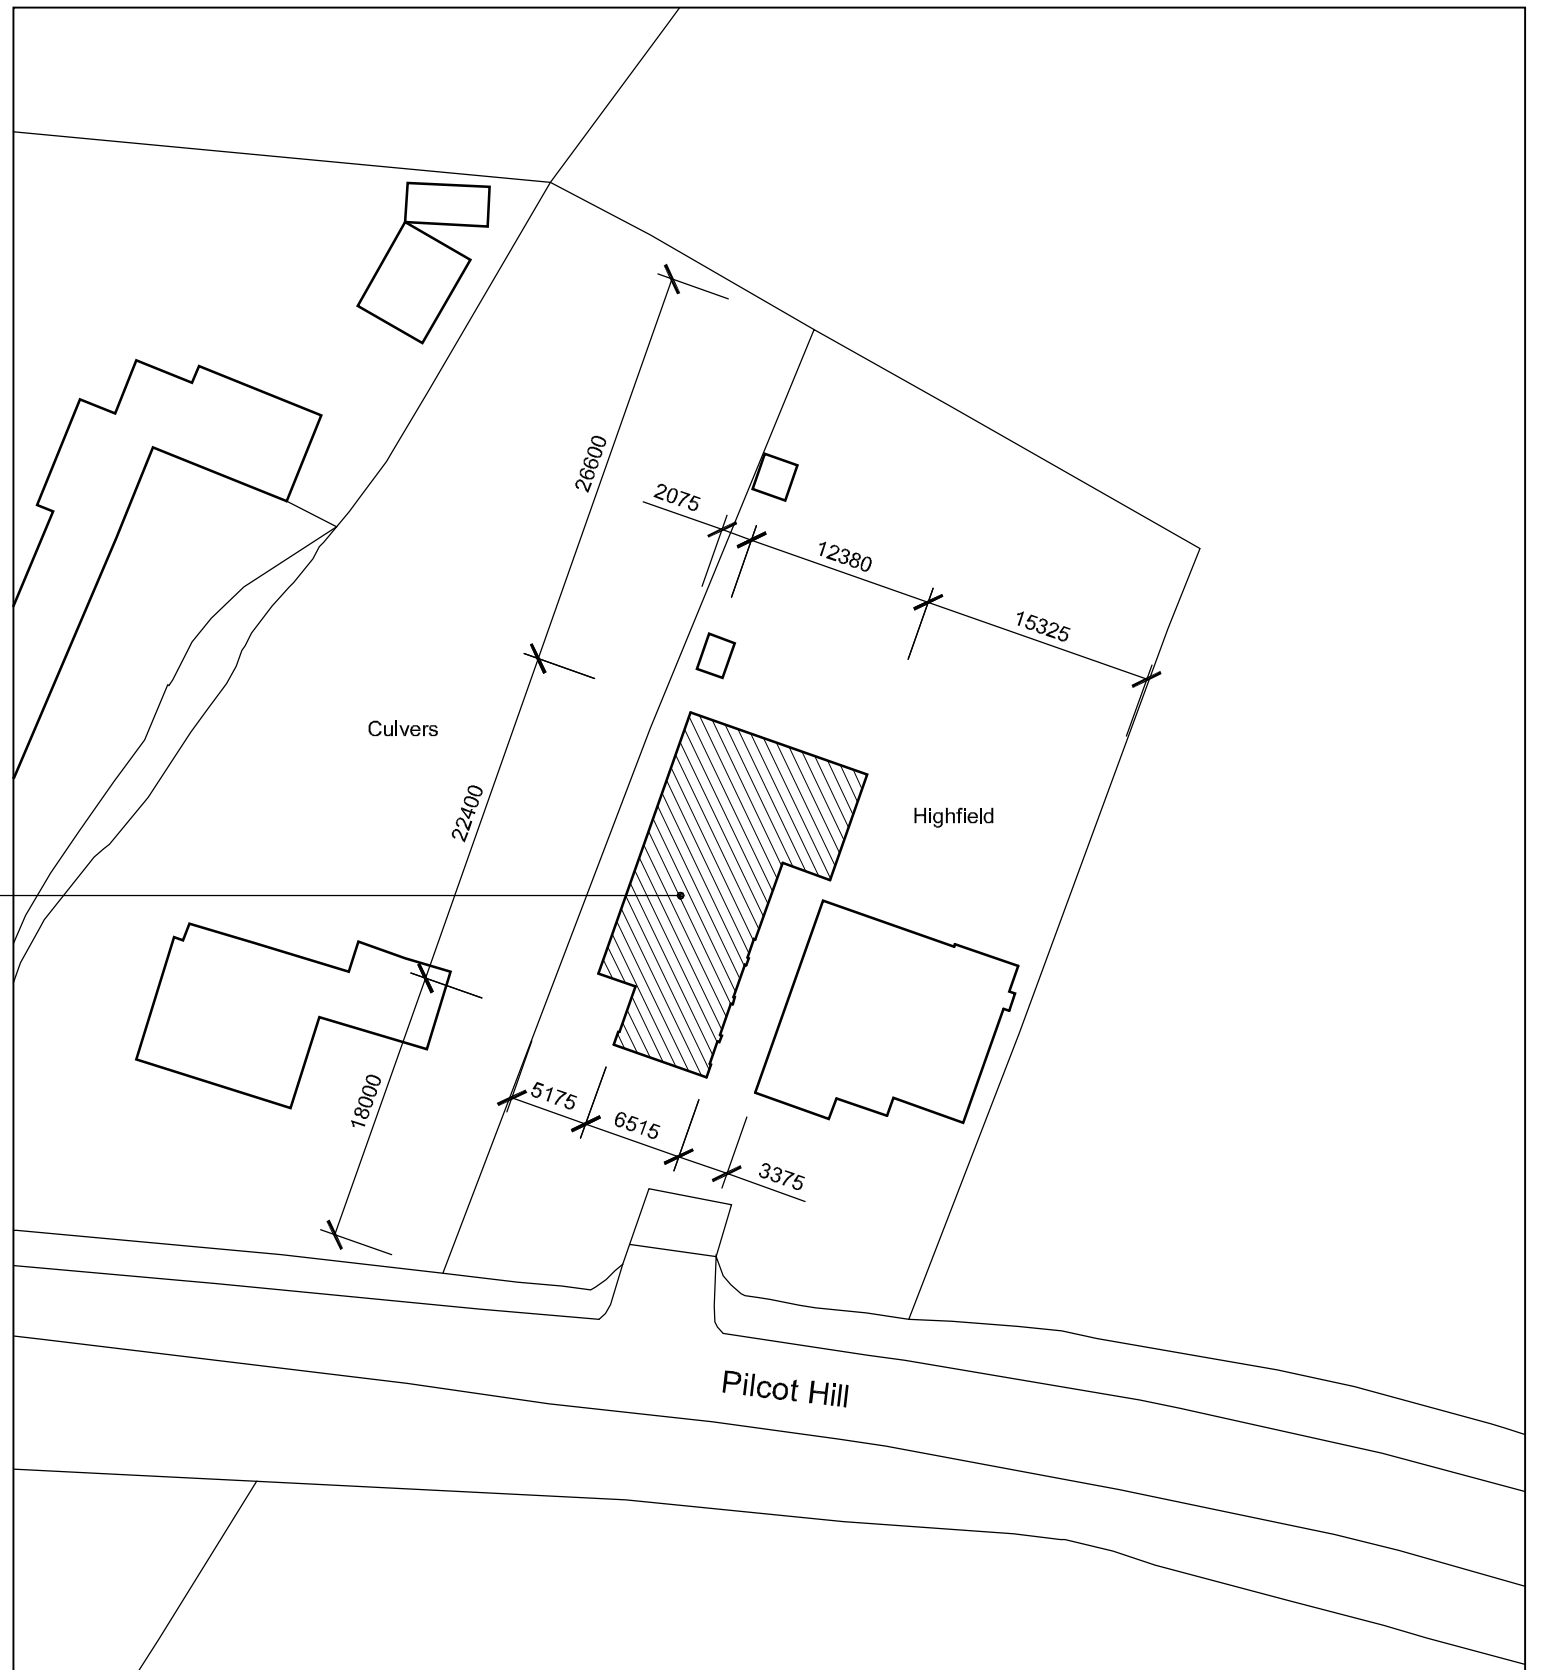

### Block Plan

Ordnance Survey licence ref: 100022432  
scale 1:500 @ A3

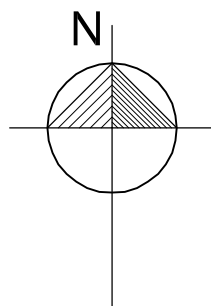

address  
**Highfield, Pilcot Hill  
Dogmersfield, Hook  
Hampshire, RG27 8SX**

drawing  
**Location Plan  
and Block Plan**

**Waterstone**  
Design Limited  
Kaikoura  
6 Spruce Way  
Fleet  
Hampshire  
GU51 3JB  
Telephone  
01252 616420

scale	As indicated	sheet	A3
date	October 2023		
ref	WSD / 580 - 001	rev	-

rev	date	description