


Key
 Proposed

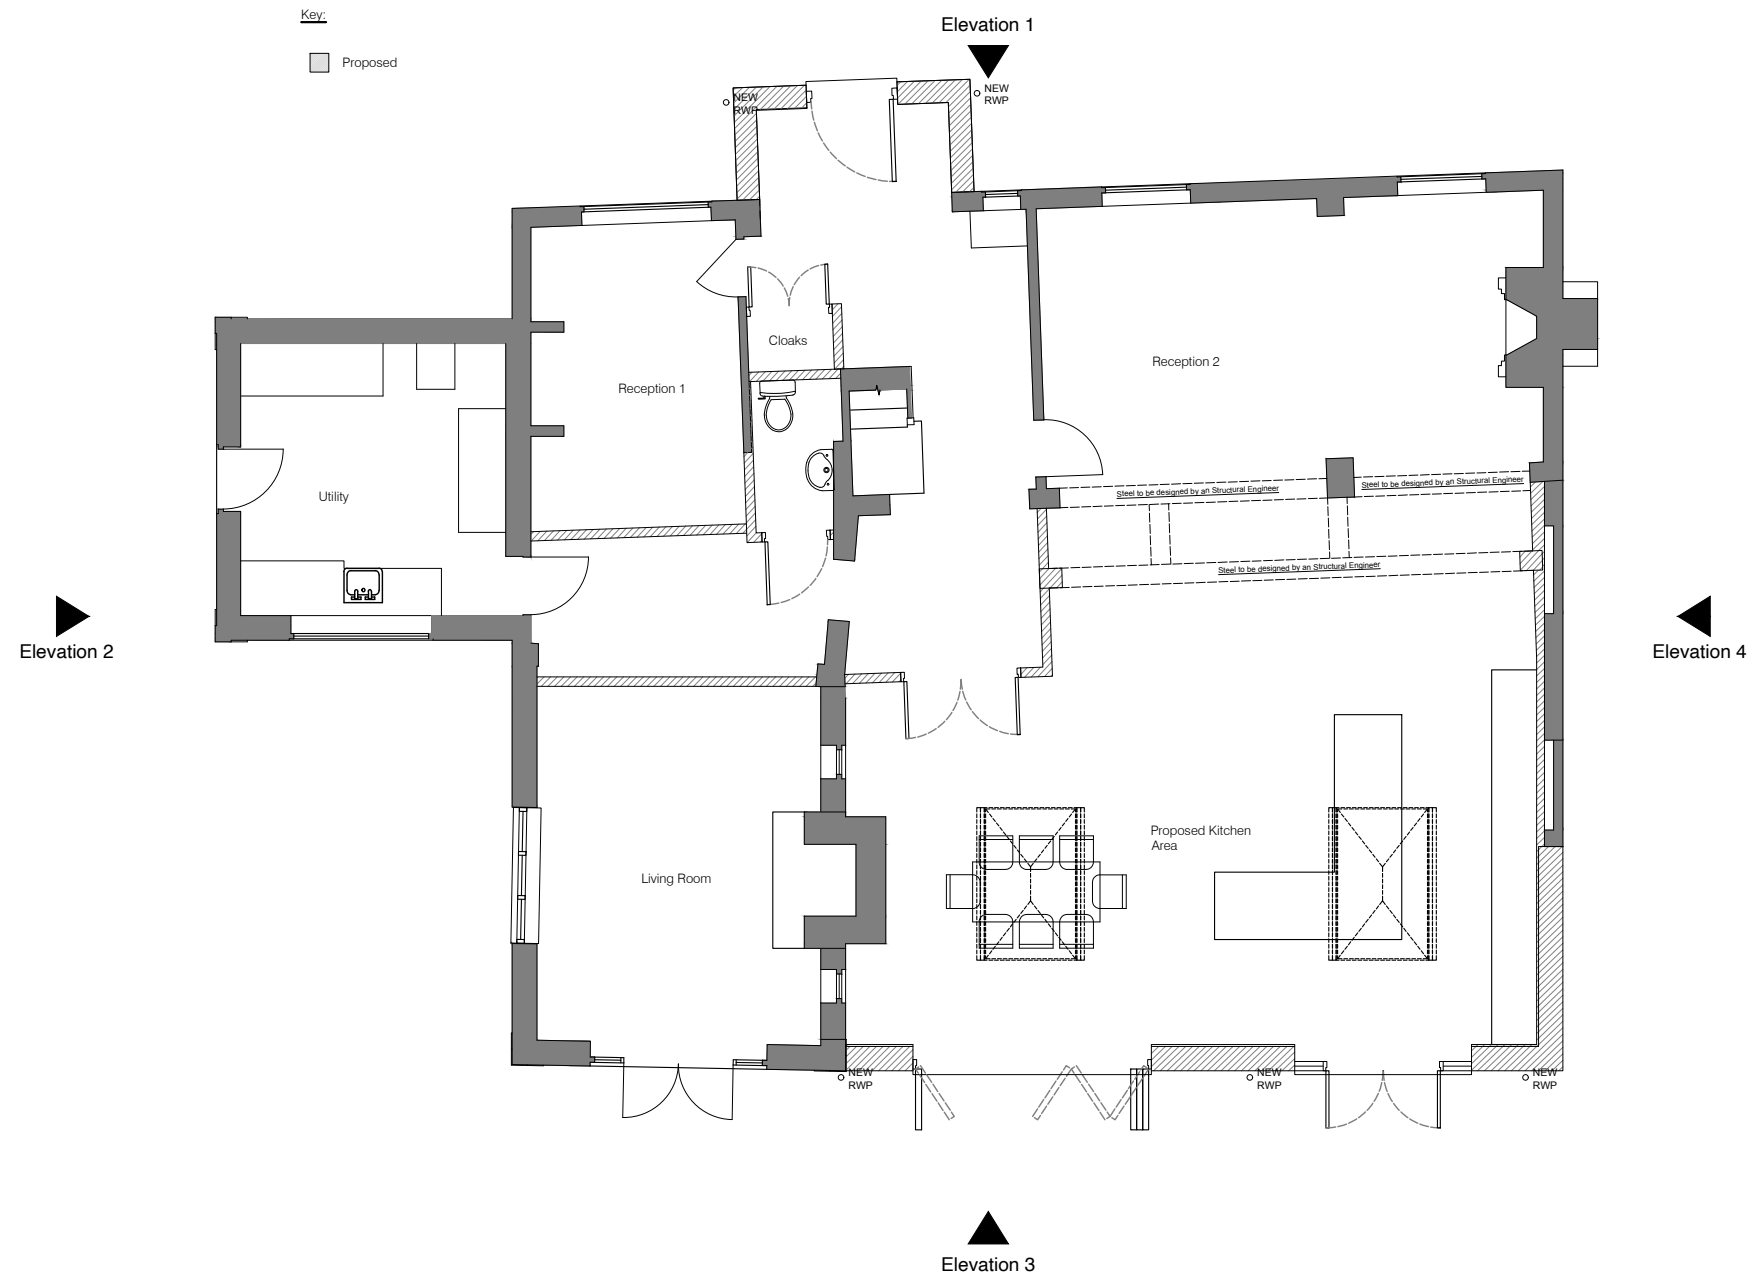

revisions
 This drawing should not be scaled from and written dimensions must only be taken from this drawing. All dimensions must be checked on site and any discrepancies must be reported to the architect / contract administration before proceeding.

REV	NOTE	DATE

CONFIGURATION
 ARCHITECTS AND URBAN DESIGNERS

IMEX BUSINESS CENTRE
 OXLEASOW ROAD
 MOONS MOAT
 REDDITCH
 B98 0RE
 T: 01527 830500
 E: info@configuration-aud.co.uk

project name
 4, CANALSIDE,
 HOPWOOD,
 ALVECHURCH,
 B48 7AA
 England

drawing title
 Proposed Ground Floor
 Plan

drawing number / revision
 0434_01_007

scale
 1:100 @ A3

date
 24.08.2023

drawn / checked
 ML / HPM