



Elevation 1

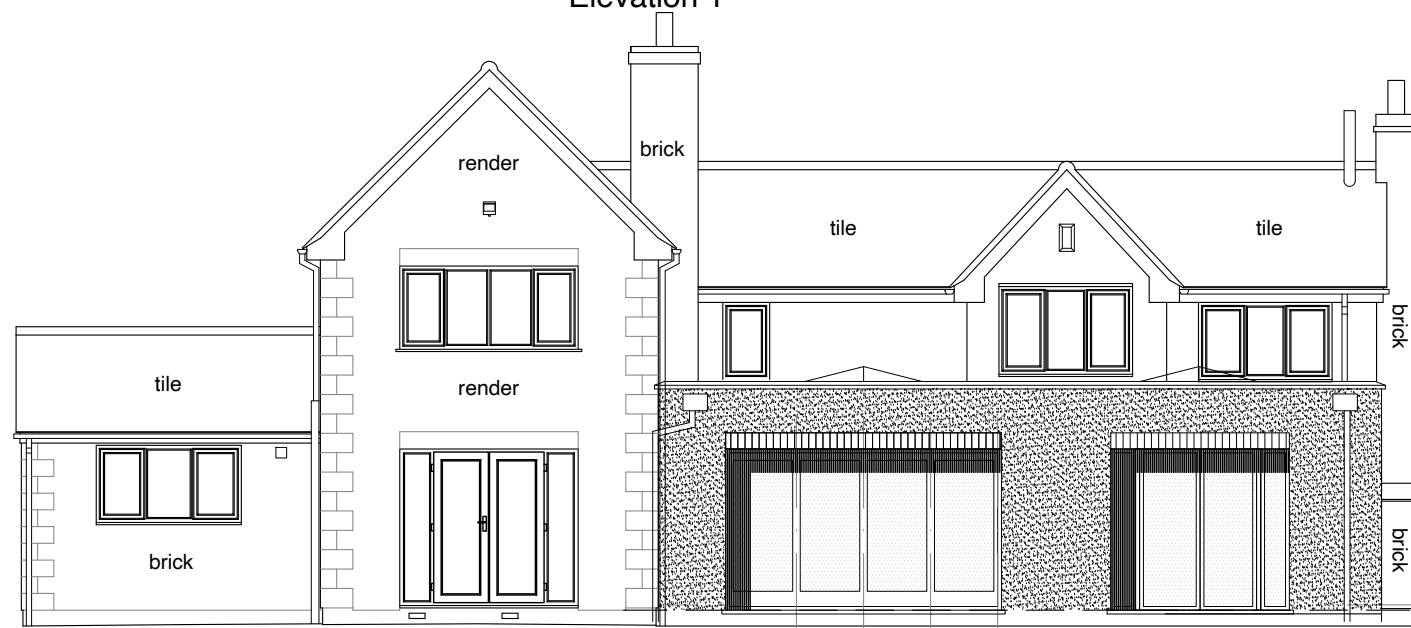

Elevation 2



Elevation 3

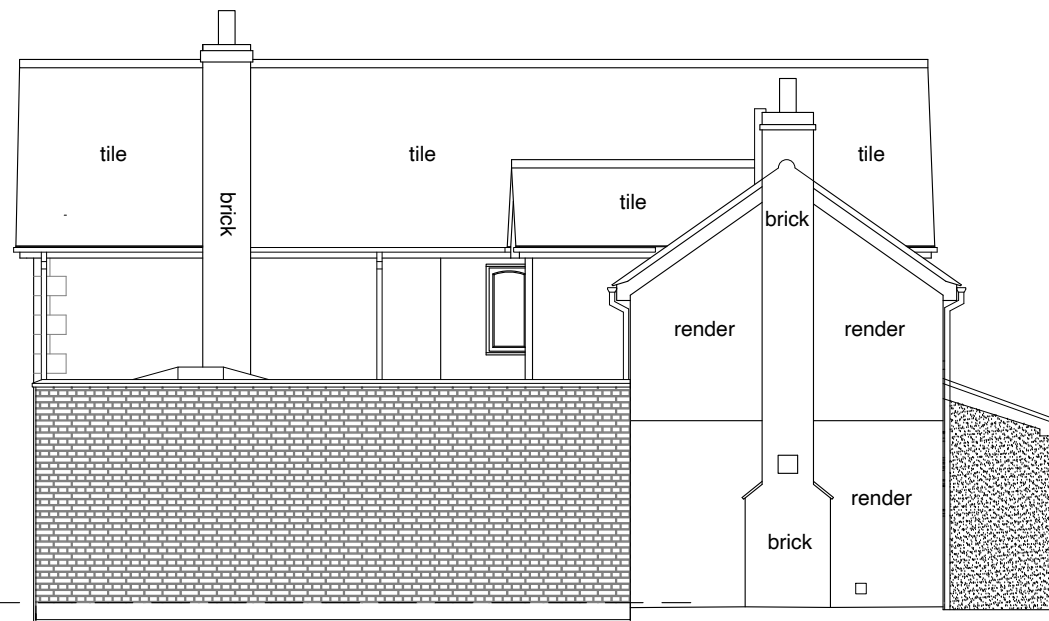

Elevation 4

revisions

This drawing should not be scaled from and written dimensions must only be taken from this drawing. All dimensions must be checked on site and any discrepancies must be reported to the architect / contract administration before proceeding.

REV	NOTE	DATE

**CONFIGURATION**  
 ARCHITECTS AND URBAN DESIGNERS

IMEX BUSINESS CENTRE  
 OXLEASLOW ROAD  
 MOONS MOAT  
 REDDITCH  
 B98 0RE  
 T: 01527 830500  
 E: info@configuration-aud.co.uk

project name  
 4, CANALSIDE,  
 HOPWOOD,  
 ALVECHURCH,  
 B48 7AA  
 England

drawing title  
 Proposed Elevations

drawing number / revision  
 0434\_01\_010

scale  
 1:100 @ A3

date  
 24.09.2023

drawn / checked  
 ML / HPM