


Rear Garden

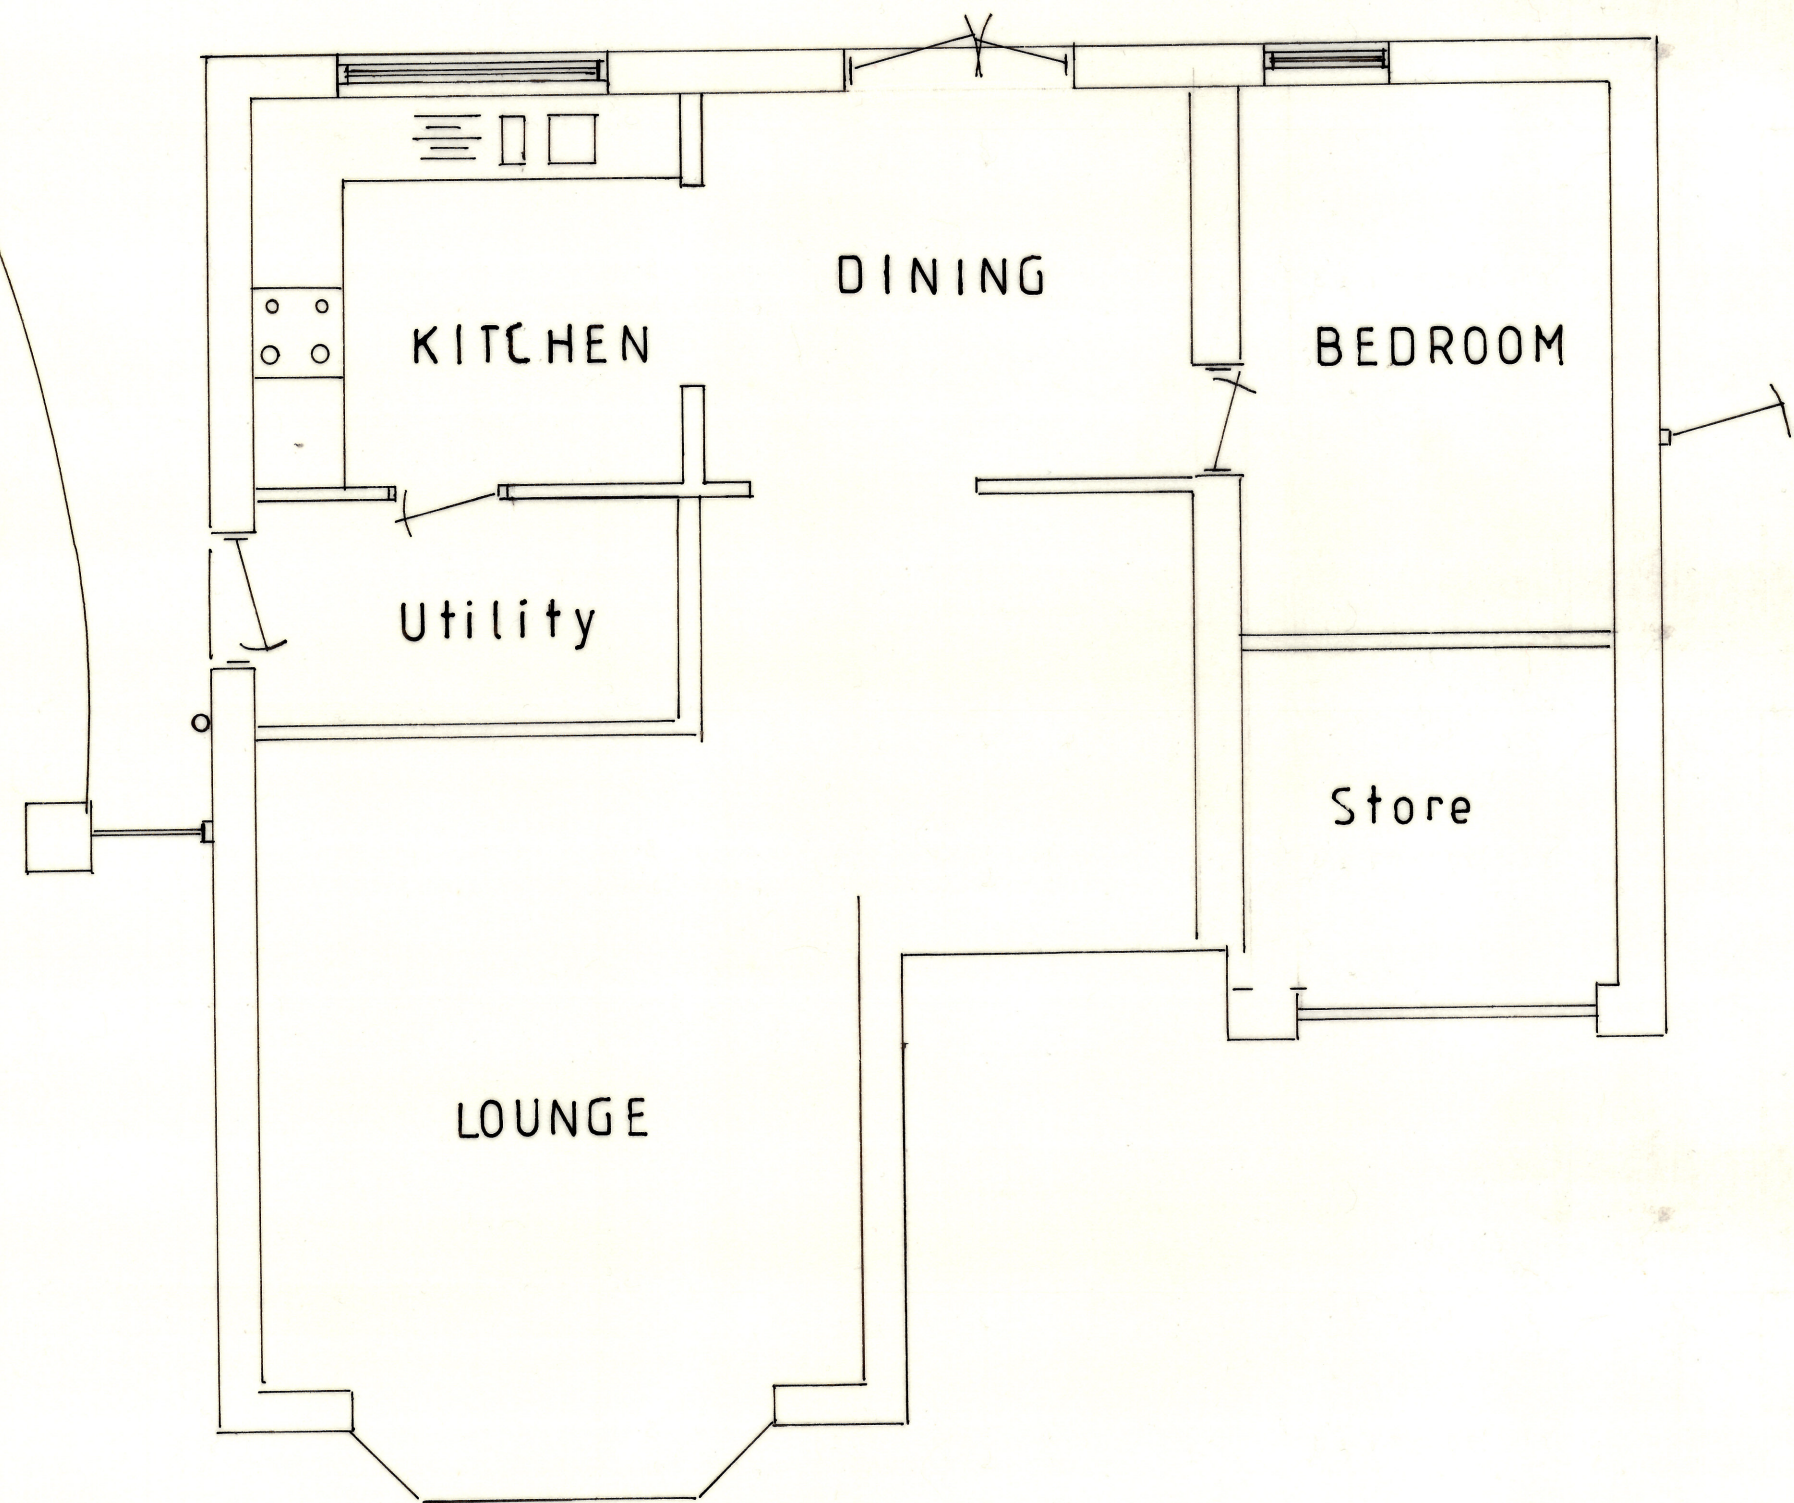

Front Garden

EXISTING GROUND FLOOR LAYOUT PLAN


PROPOSED SINGLE STOREY REAR EXTENSION  
AT 43 CLEEVE ROAD, HEDON. HU12 8PY  
FOR NICOLA WRAY

SCALES 1:50 1:100


DWG NOS 329/02 REV.A.

ALL DIMENSIONS TO BE CHECKED ON SITE


REV.A. 11/10/2023 - EXTENSION LENGTH INCREASED TO 4020mm FROM REAR OF BUILDING

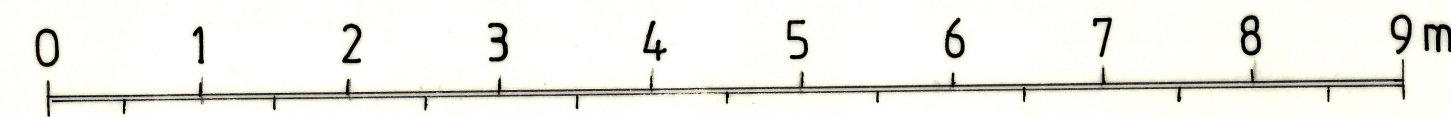

Scale Bar 1:50

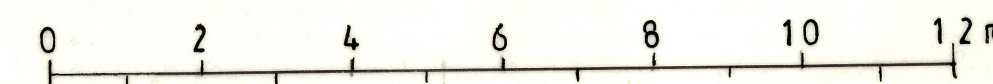


SCALE BAR 1:100

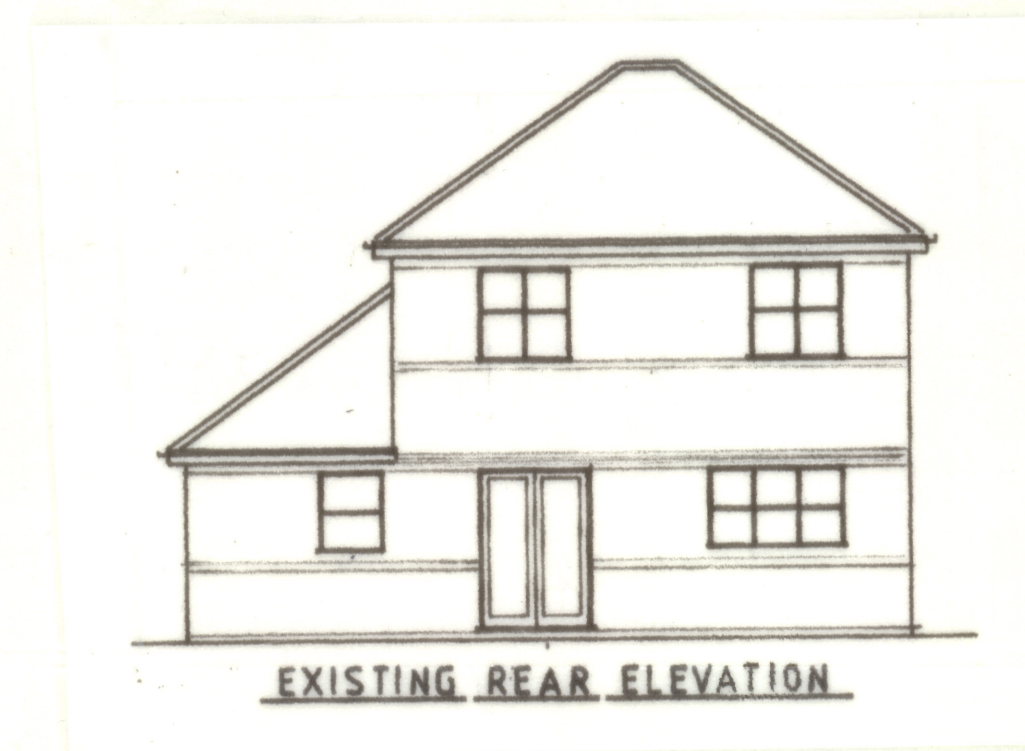


EXISTING REAR ELEVATION

45 CLEEVE ROAD

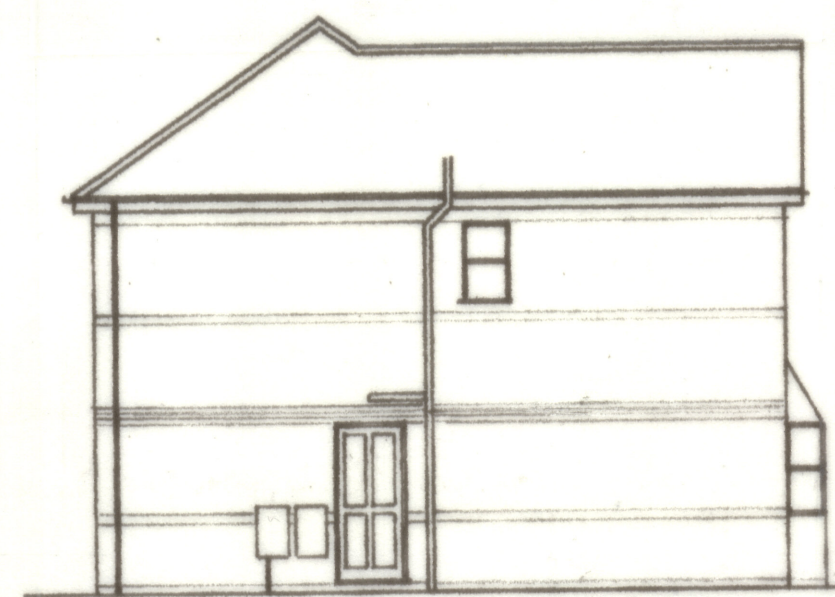


EXISTING SIDE ELEVATION

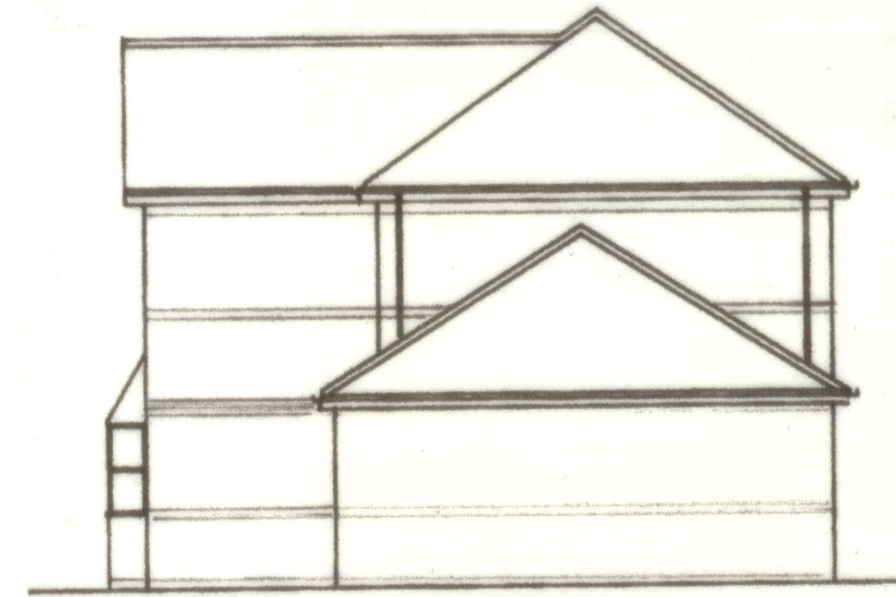

EXISTING SIDE ELEVATION

Rear Garden

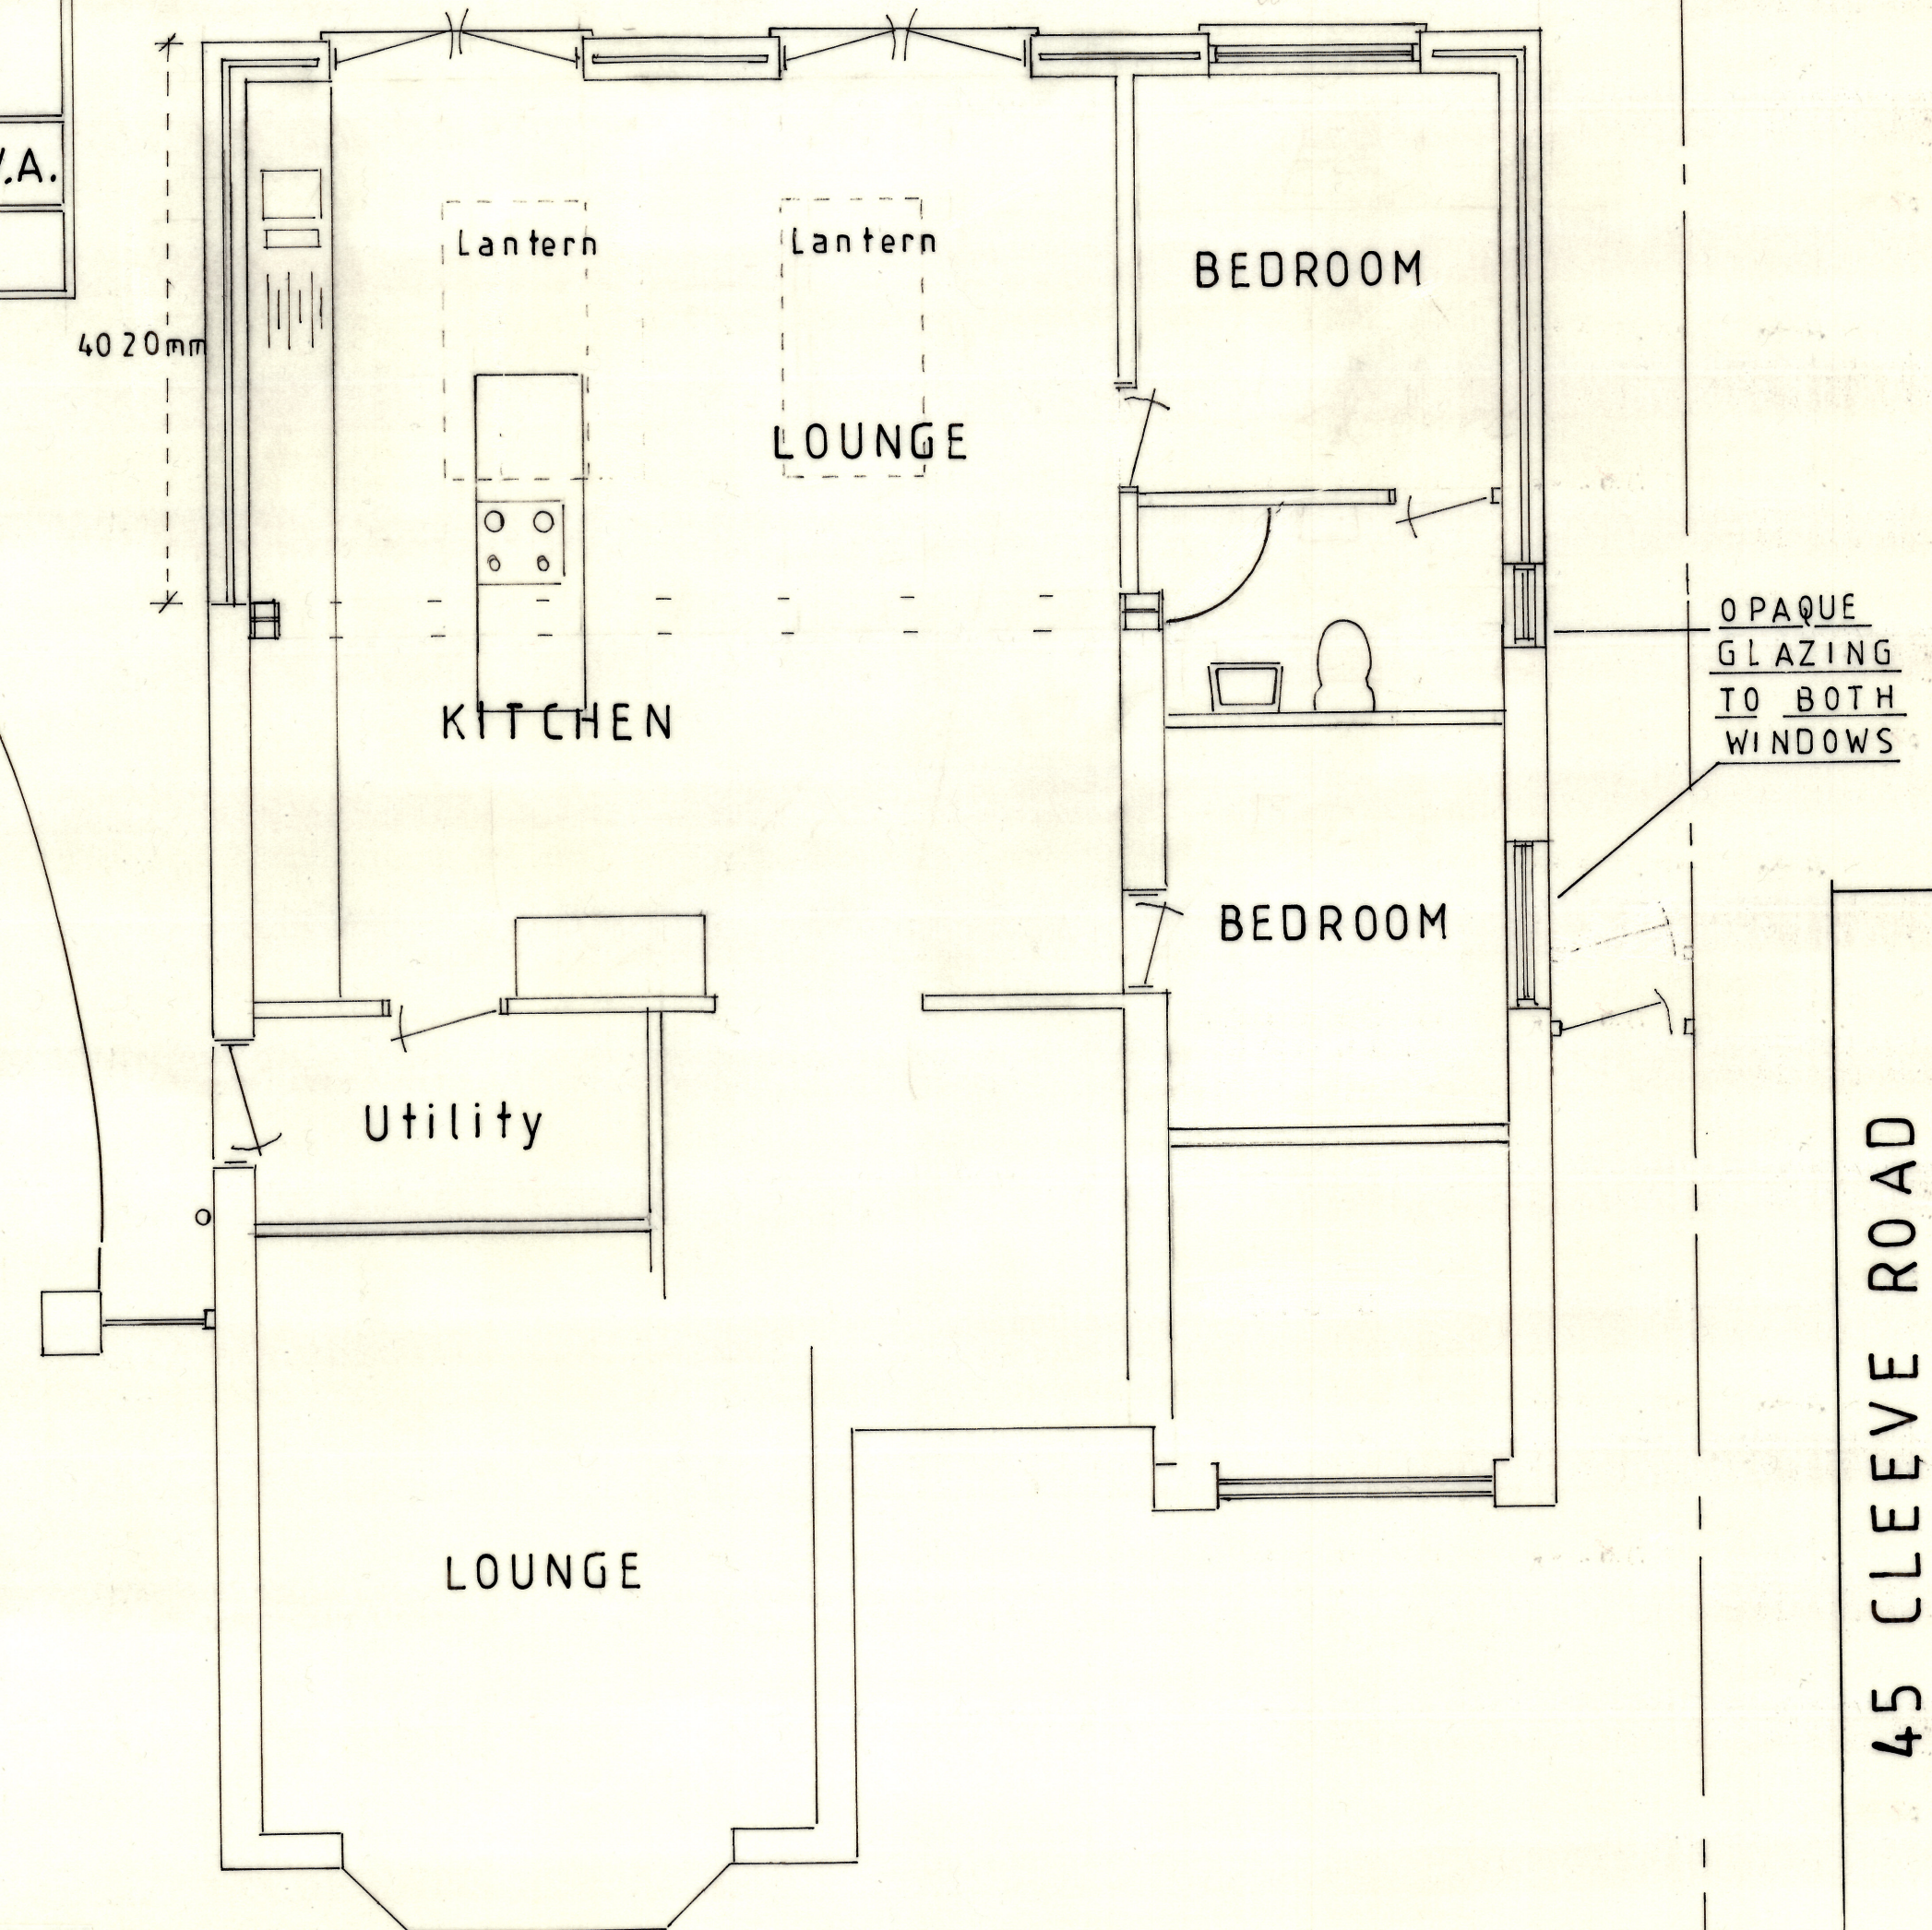

Front Garden


PROPOSED GROUND FLOOR LAYOUT PLAN

45 CLEEVE ROAD




PROPOSED SIDE ELEVATION

FACE BRICKWORK TO  
MATCH MAIN HOUSE  
WALLS

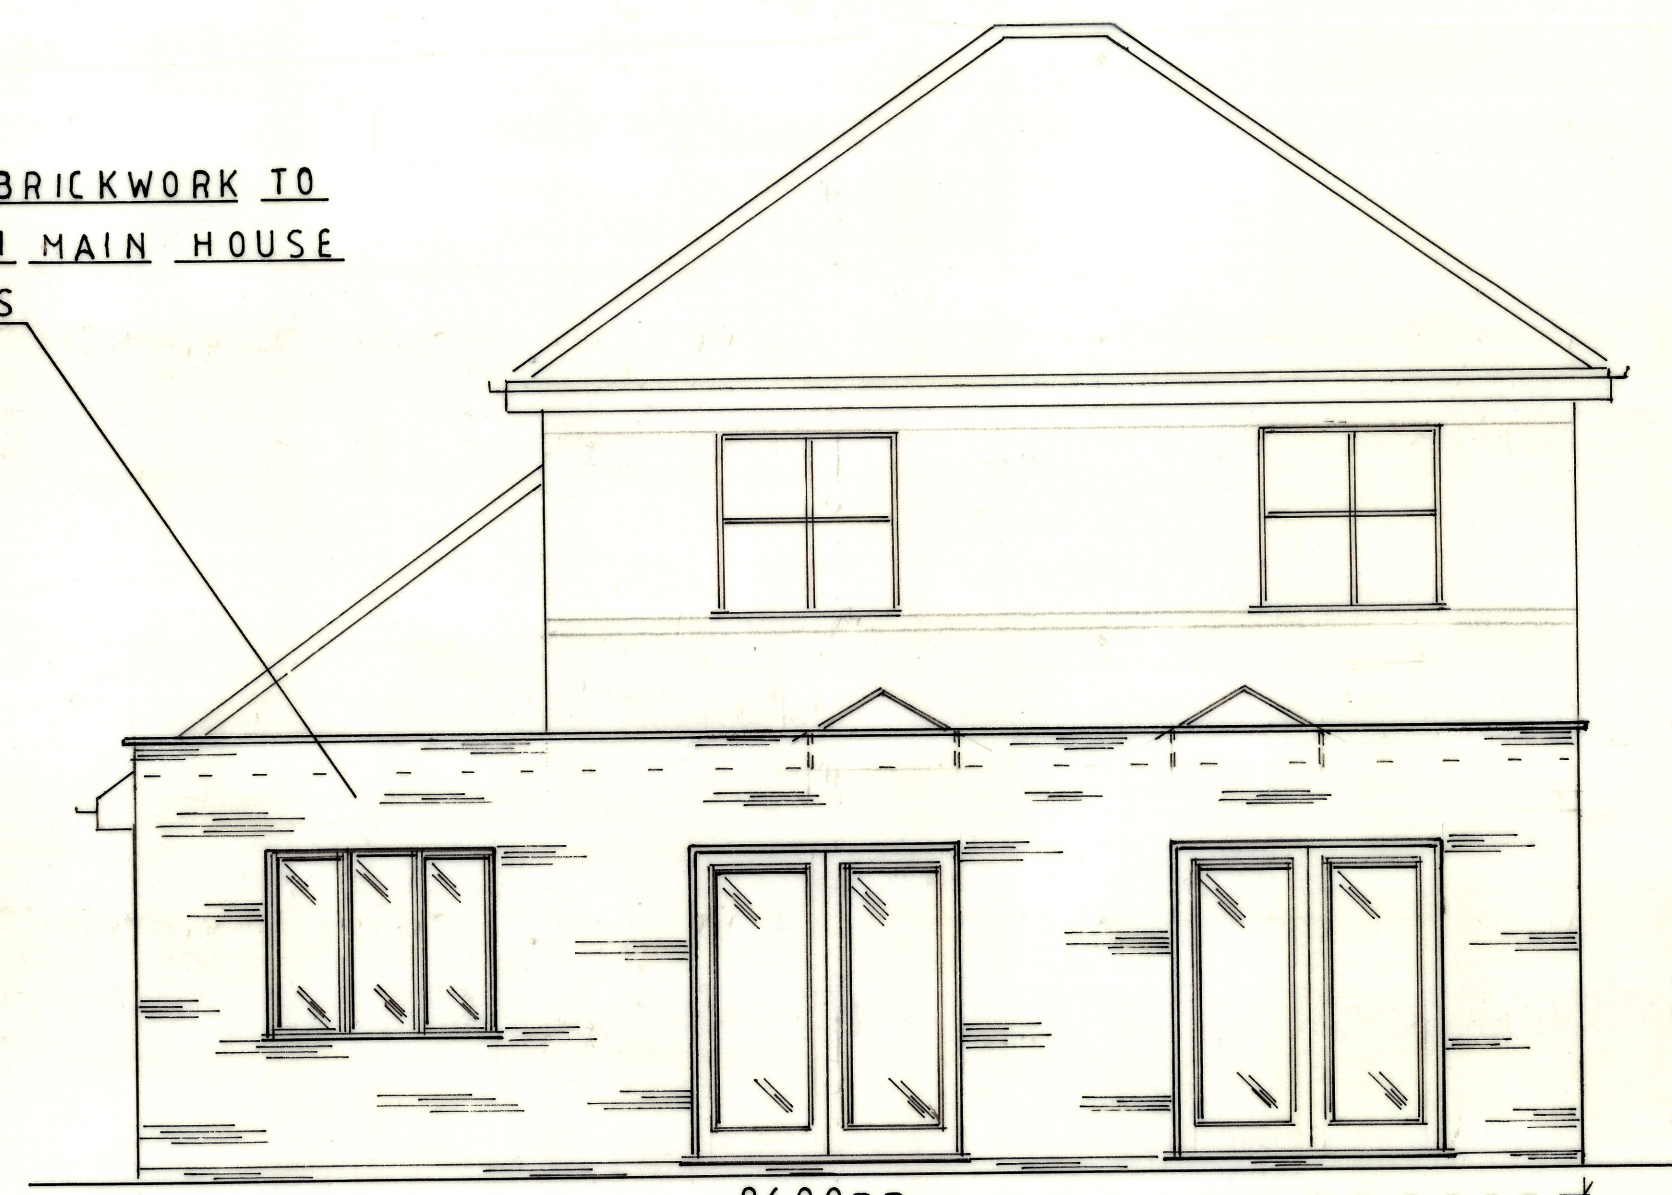

PROPOSED REAR ELEVATION

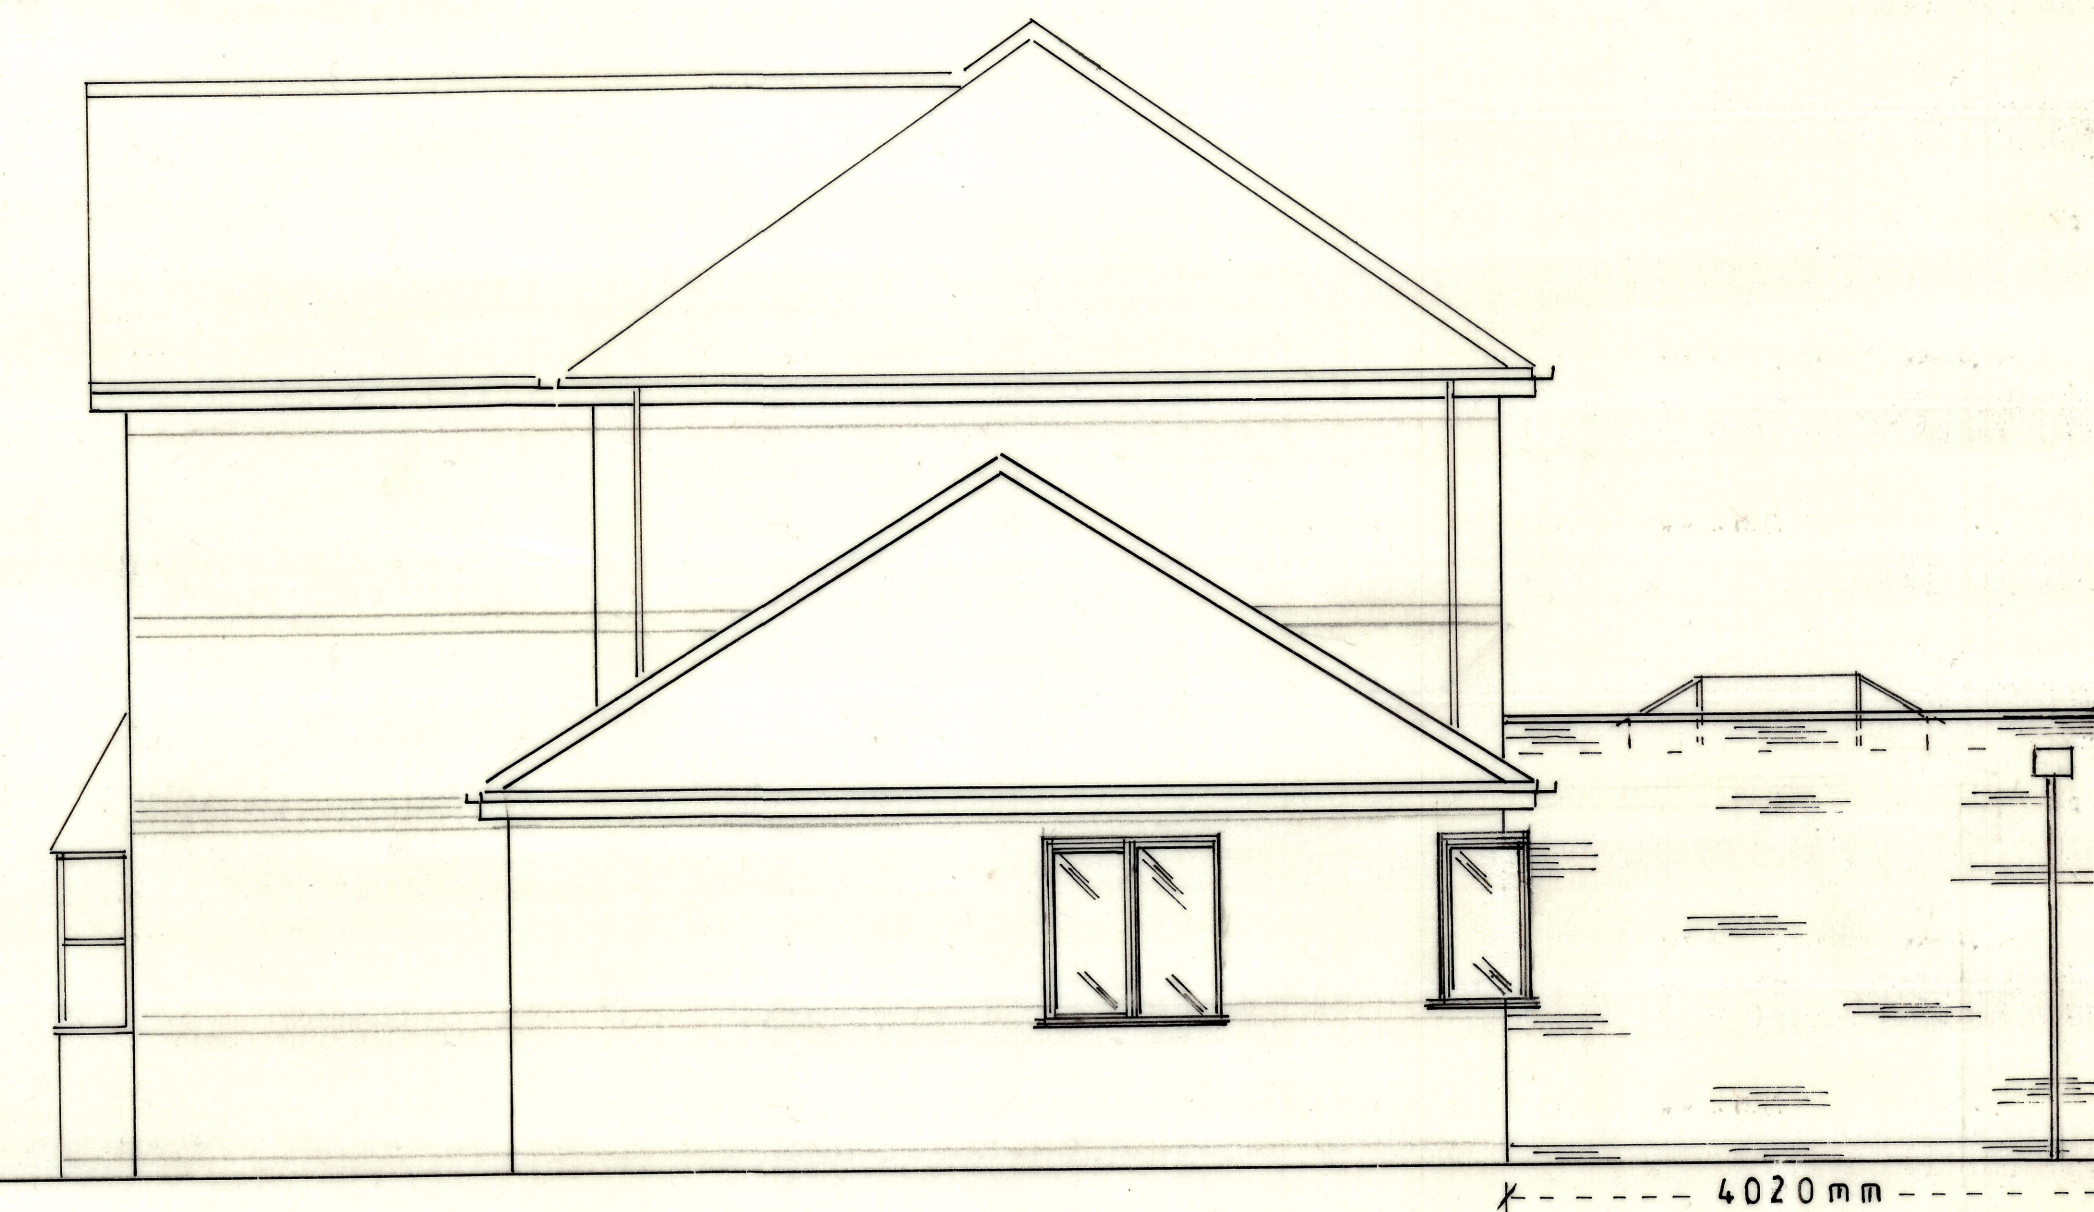

PROPOSED SIDE ELEVATION