


FLOOR PLAN



FRONT ELEVATION - 1:100

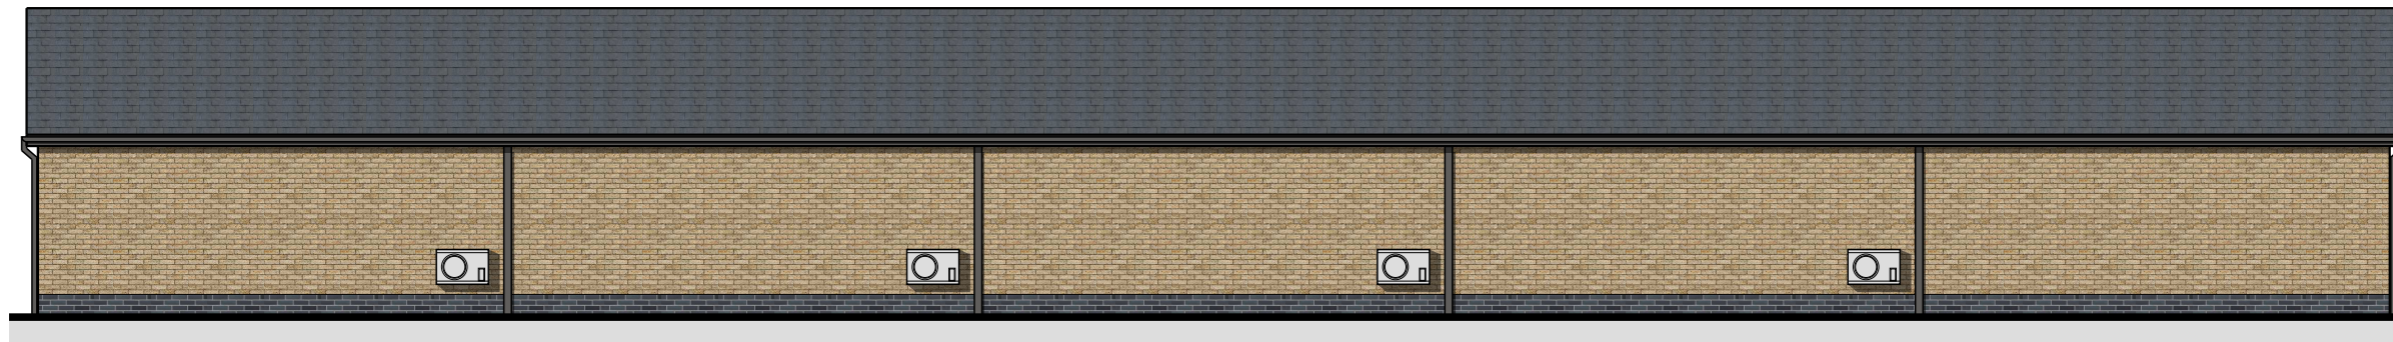

REAR ELEVATION - 1:100



SIDE ELEVATION - 1:100



SIDE ELEVATION - 1:100

FOR PLANNING

LITTLE CROFT
COLLIERS END

EXISTING OUTBUILDING PLAN &
ELEVATIONS

1:100 @A3 GD AUG 23

1502_GD_P007 P2

THIS DRAWING IS FOR PLANNING PURPOSES ONLY



1:100