

Pond

Reeds

ERMINE STREET

Little
Croft

GARDEN

DRIVEWAY


CONIFER HEDGEROW - 5m+ HEIGHT

61

59

Plashes
House

58

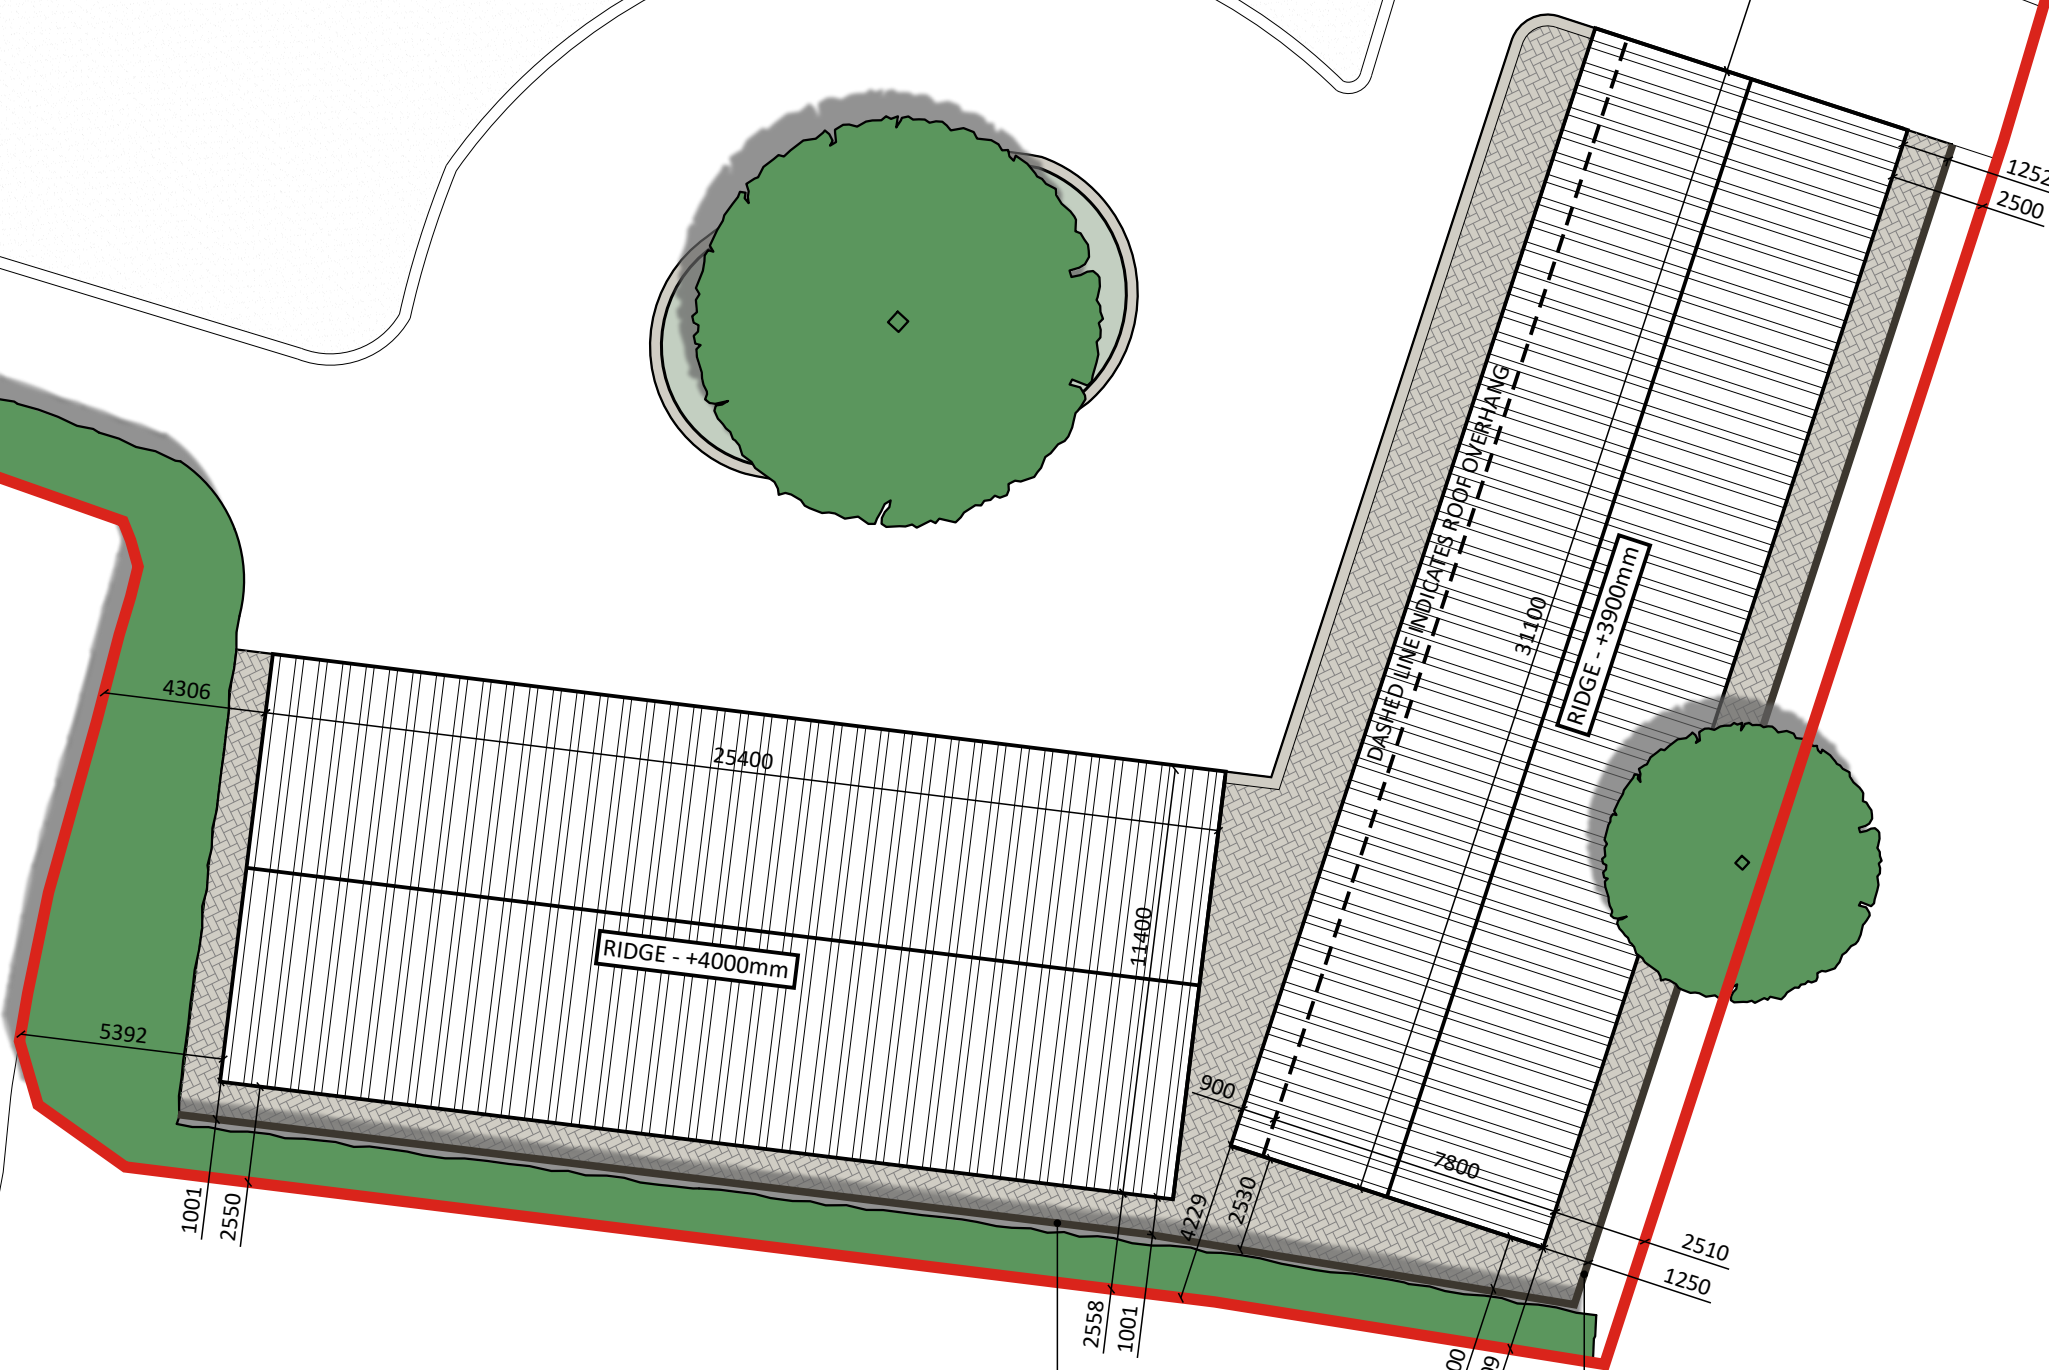

TIMBER FENCE INSET FROM THE BOUNDARY

FOR PLANNING

LITTLE CROFT
COLLIERS END

SITE PLAN

1:200 @A1 GD AUG 23

1502_GD_P002.3 P3

