






ELEVATION A (FRONT) - 1:100

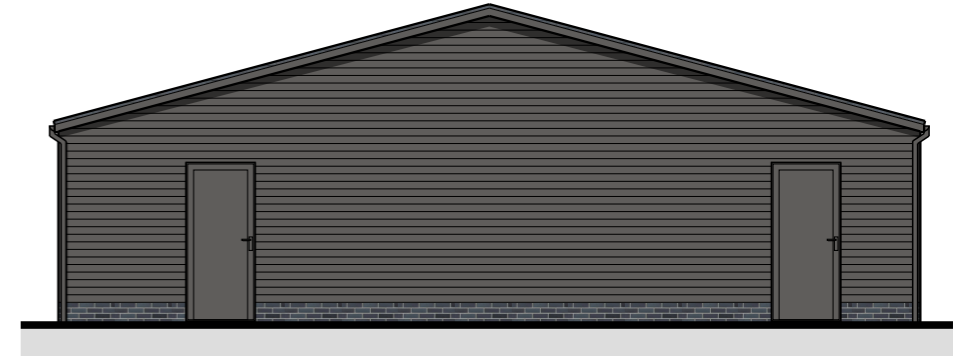


ELEVATION B (SIDE) - 1:100

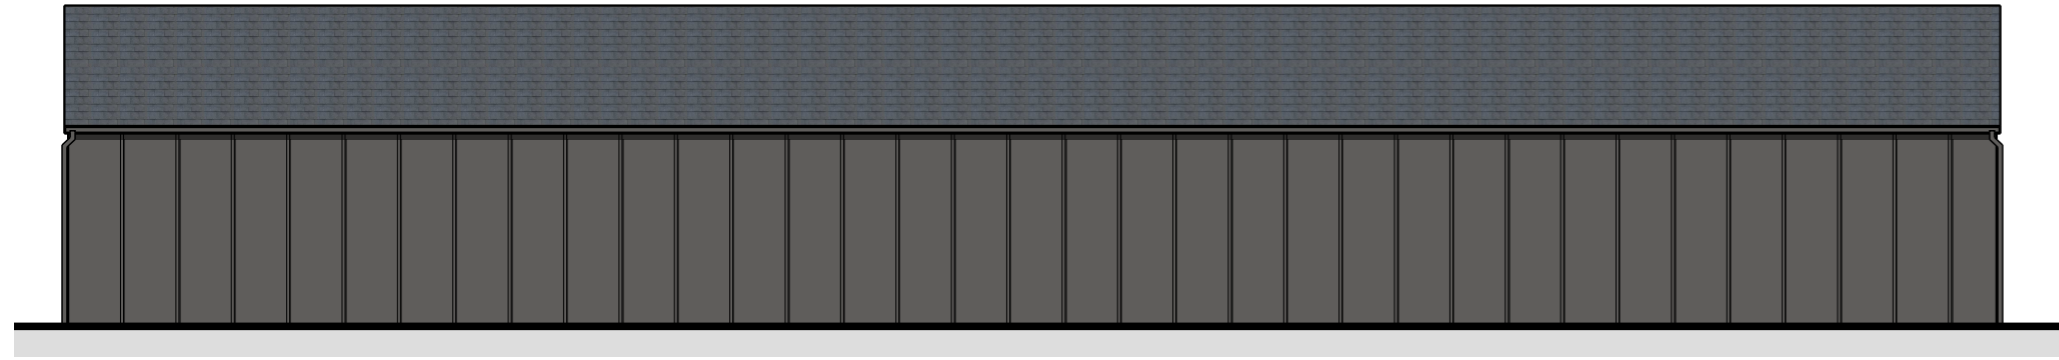

ELEVATION C (REAR) - 1:100

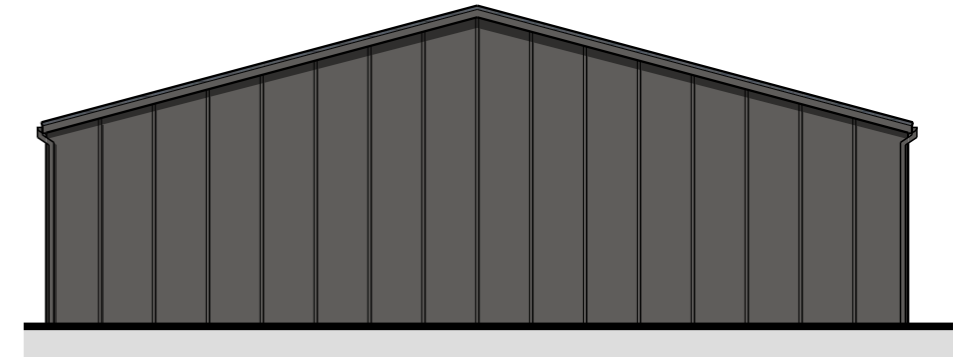

ELEVATION D (SIDE) - 1:100

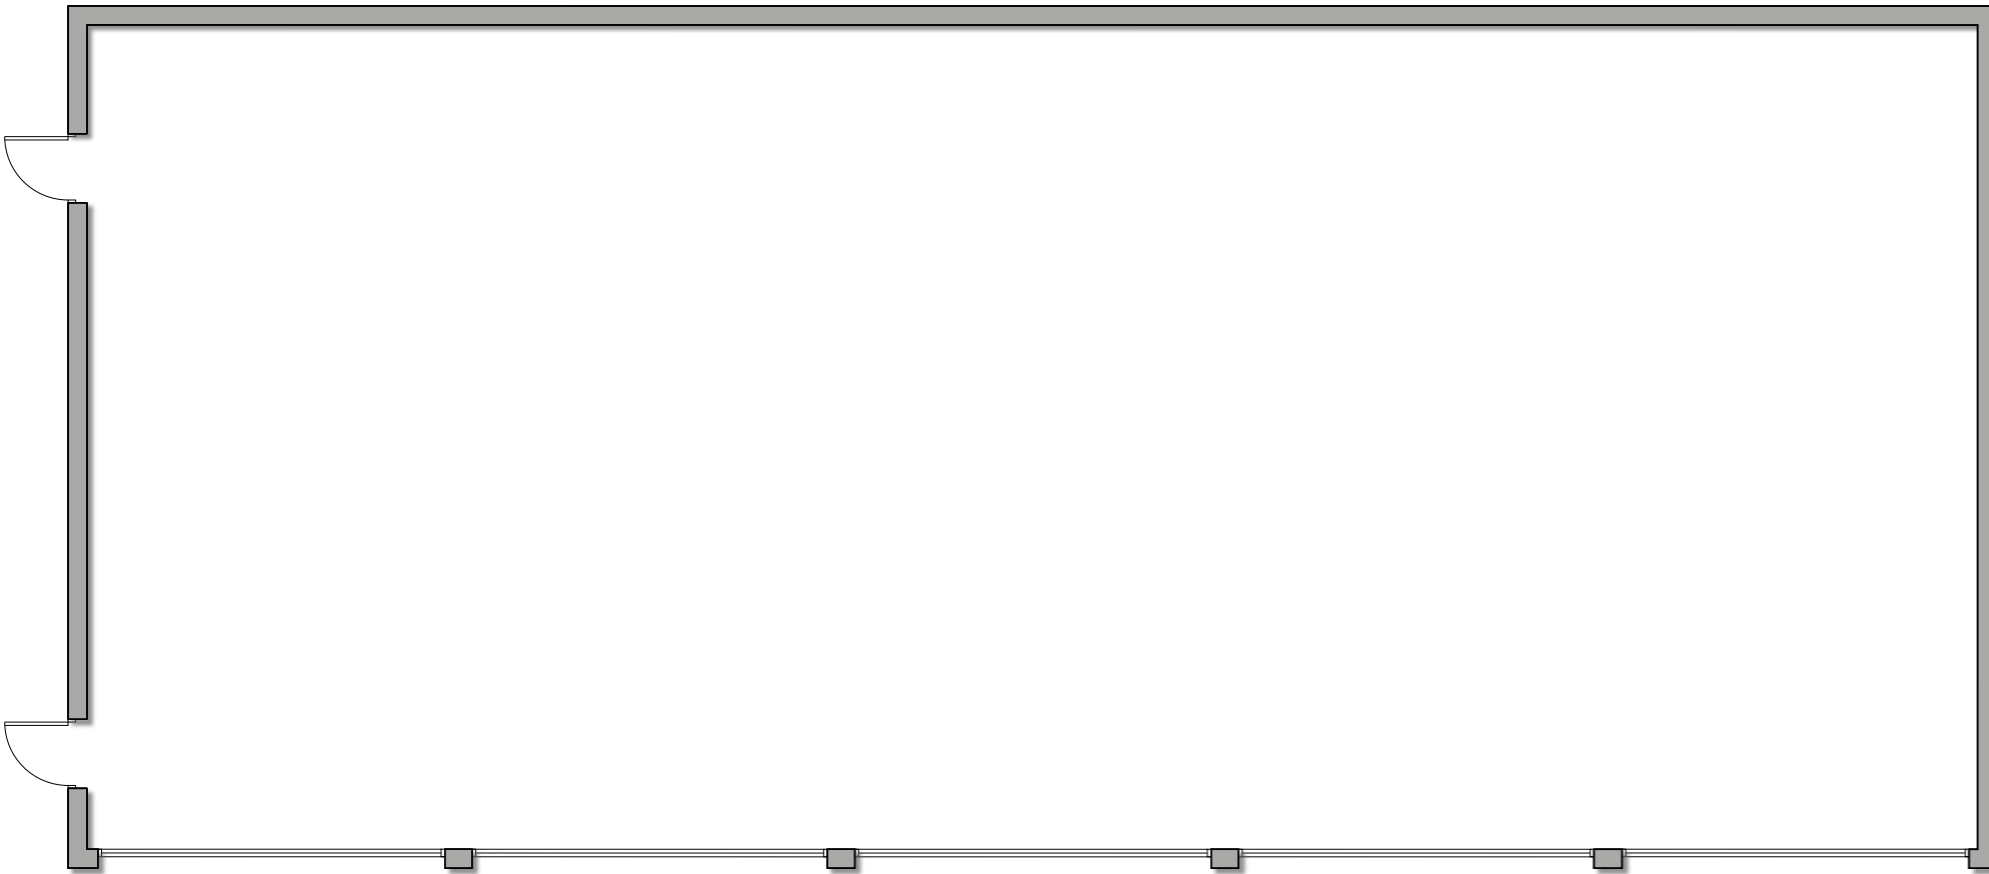

FLOOR PLAN

FOR PLANNING

LITTLE CROFT
COLLIERS END

EXISTING GARAGE 1 - PLAN &
ELEVATIONS

1:100 @A3 GD AUG 23

1502_GD_P008 P1

THIS DRAWING IS FOR PLANNING PURPOSES ONLY



1:100