



**2 Proposed Front**  
1 : 100

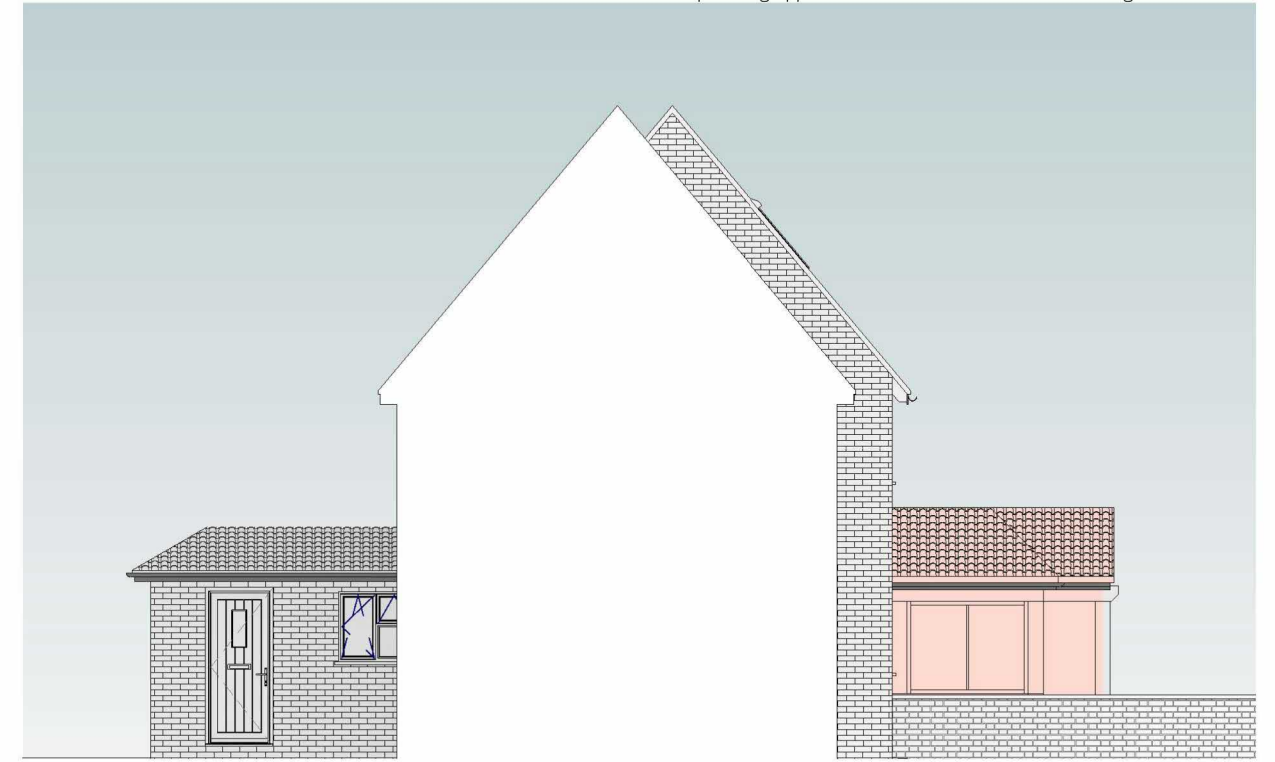


**1 Proposed LHS**  
1 : 100

**4 Proposed Rear**  
1 : 100

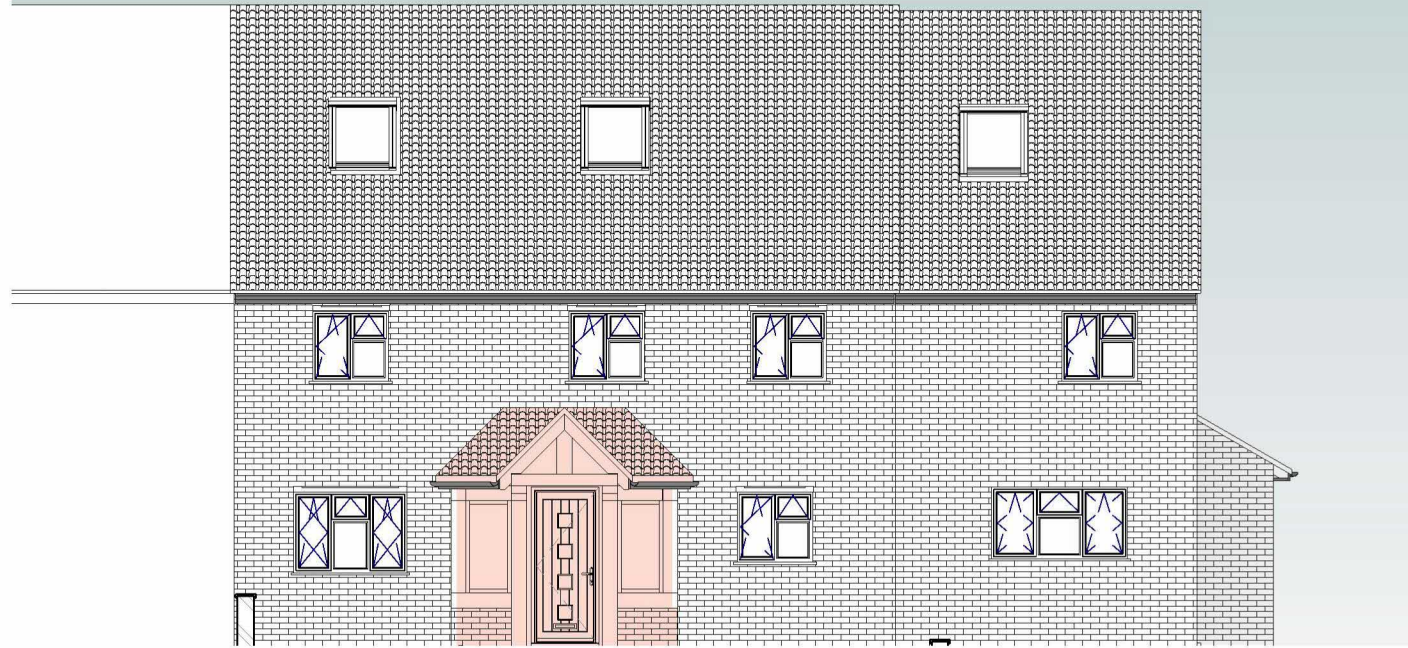

**3 Proposed RHS**  
1 : 100

**Notes**  
Roof tiles to match existing  
Brickwork to match existing  
Windows & Doors to match existing

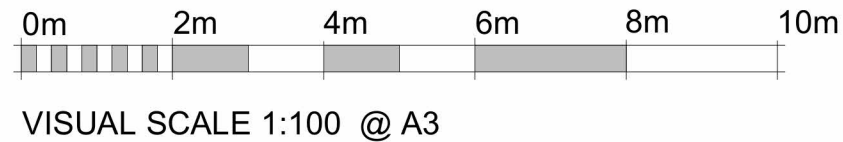

**LANGLEY**  
Planning & Design

Copse Farm House, Brookshill Drive, Harrow, HA3 6SB

www.LangleyPlanning.co.uk info@LangleyPlanning.co.uk



**1 Townsend West Mill**  
**Buntingford**

**Proposed Elevations**

Project number 5634586  
Date 08/23  
Drawn by DKH  
Checked by ELG

**P102**

Scale 1 : 100 @ A3