


**P1** Ground Floor  
1 : 100



VISUAL SCALE 1:100 @ A3

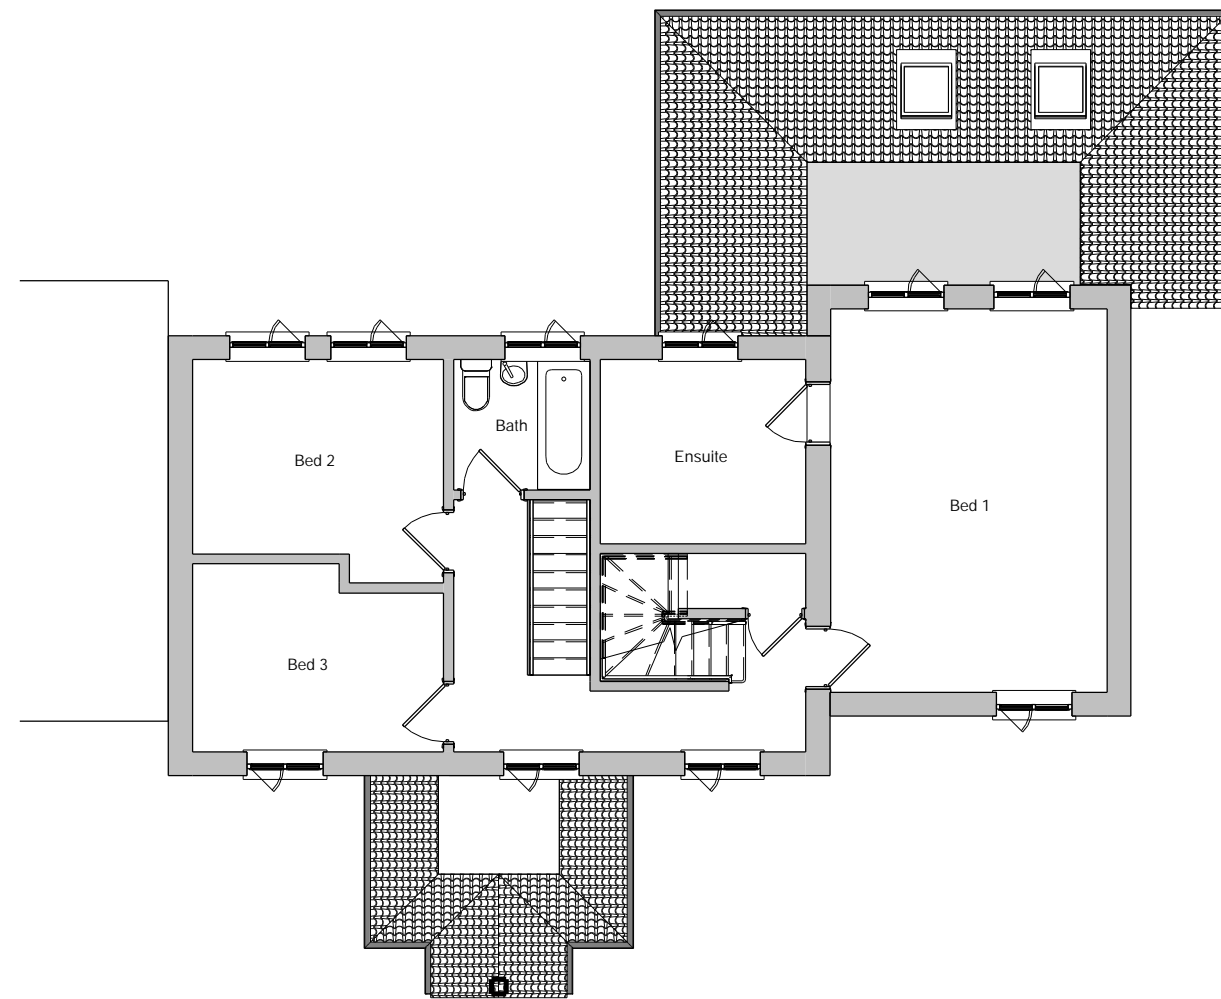

**1** First Floor  
1 : 100

**LANGLEY**  
Planning & Design

Copse Farm House, Brookshill Drive, Harrow, HA3 6SB

www.LangleyPlanning.co.uk info@LangleyPlanning.co.uk

1 Townsend West Mill  
Buntingford

Proposed Plans

Project number 5634586

Date 08/23

Drawn by DKH

Checked by CLT

**P101**

Scale 1 : 100 @ A3