


1 Existing Loft
1 : 100

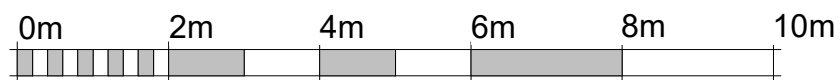

VISUAL SCALE 1:100 @ A3

LANGLEY
Planning & Design

Copse Farm House, Brookshill Drive, Harrow, HA3 6SB

www.LangleyPlanning.co.uk info@LangleyPlanning.co.uk

Mr & Mrs Price

1 Townsend West Mill
Buntingford

Existing Loft

Project number 5634586

Date 08/23

Drawn by Author

Checked by Checker

E100.1

Scale 1 : 100 @ A3