


EXISTING LEFT ELEVATION



PROPOSED LEFT ELEVATION

Scale 1:100
@A3

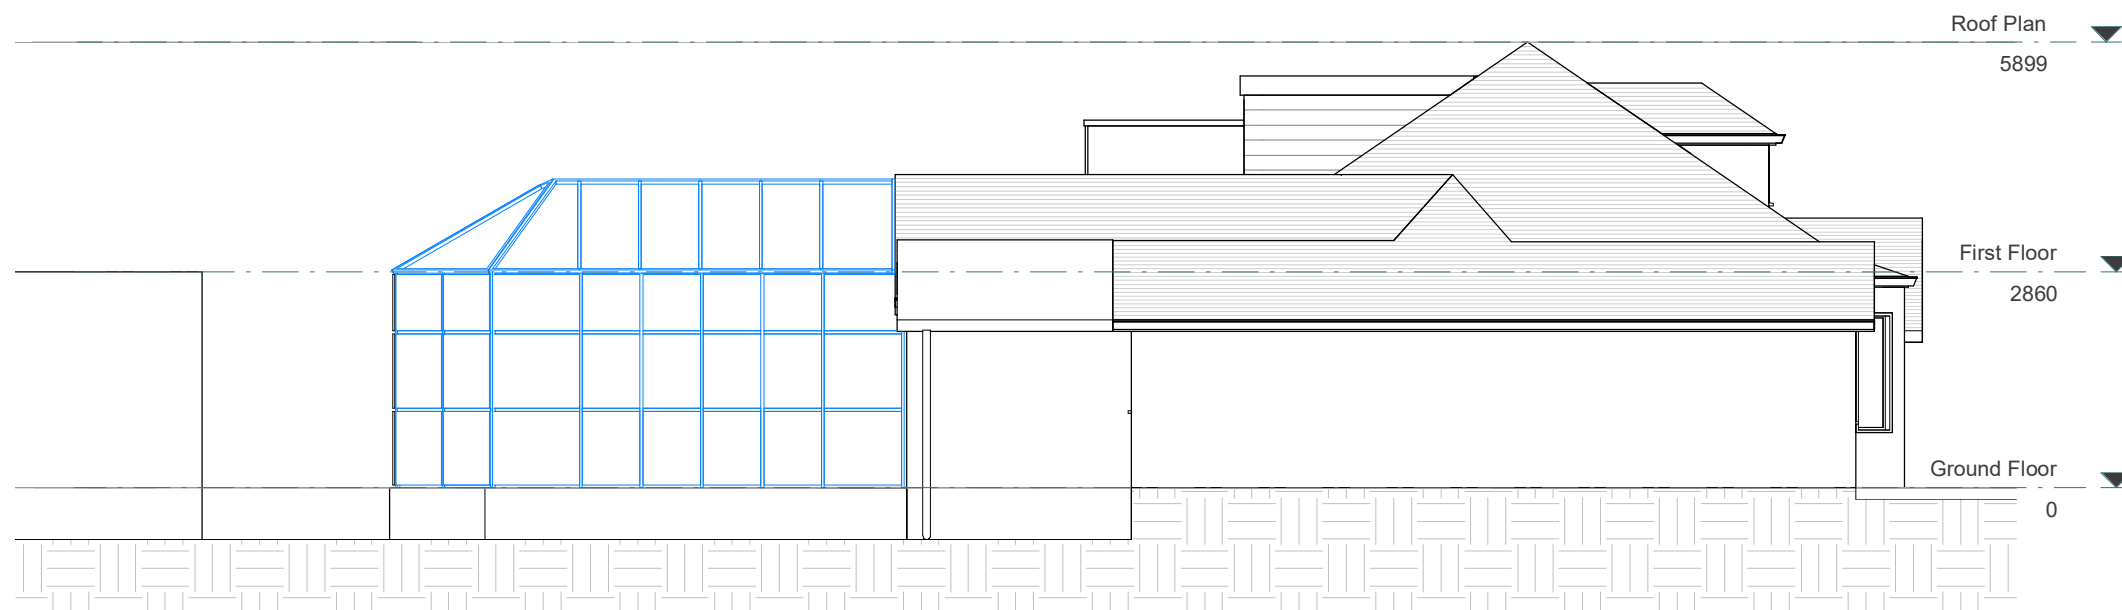

CLIENT	Mohamed Motter			NOTES	SCALE	DATE
PROJECT	The Beeches, Leatherhead KT24 5QL			VERSION	1 : 100	11-10-2023
TITLE	Existing & Proposed Left Elevation			DESCRIPTION	DRAWN	VERSION
					OG	
					SHEET REF. NO	
					TB -PL -09	