


EXISTING RIGHT ELEVATION



PROPOSED RIGHT ELEVATION

Scale 1:100
@A3

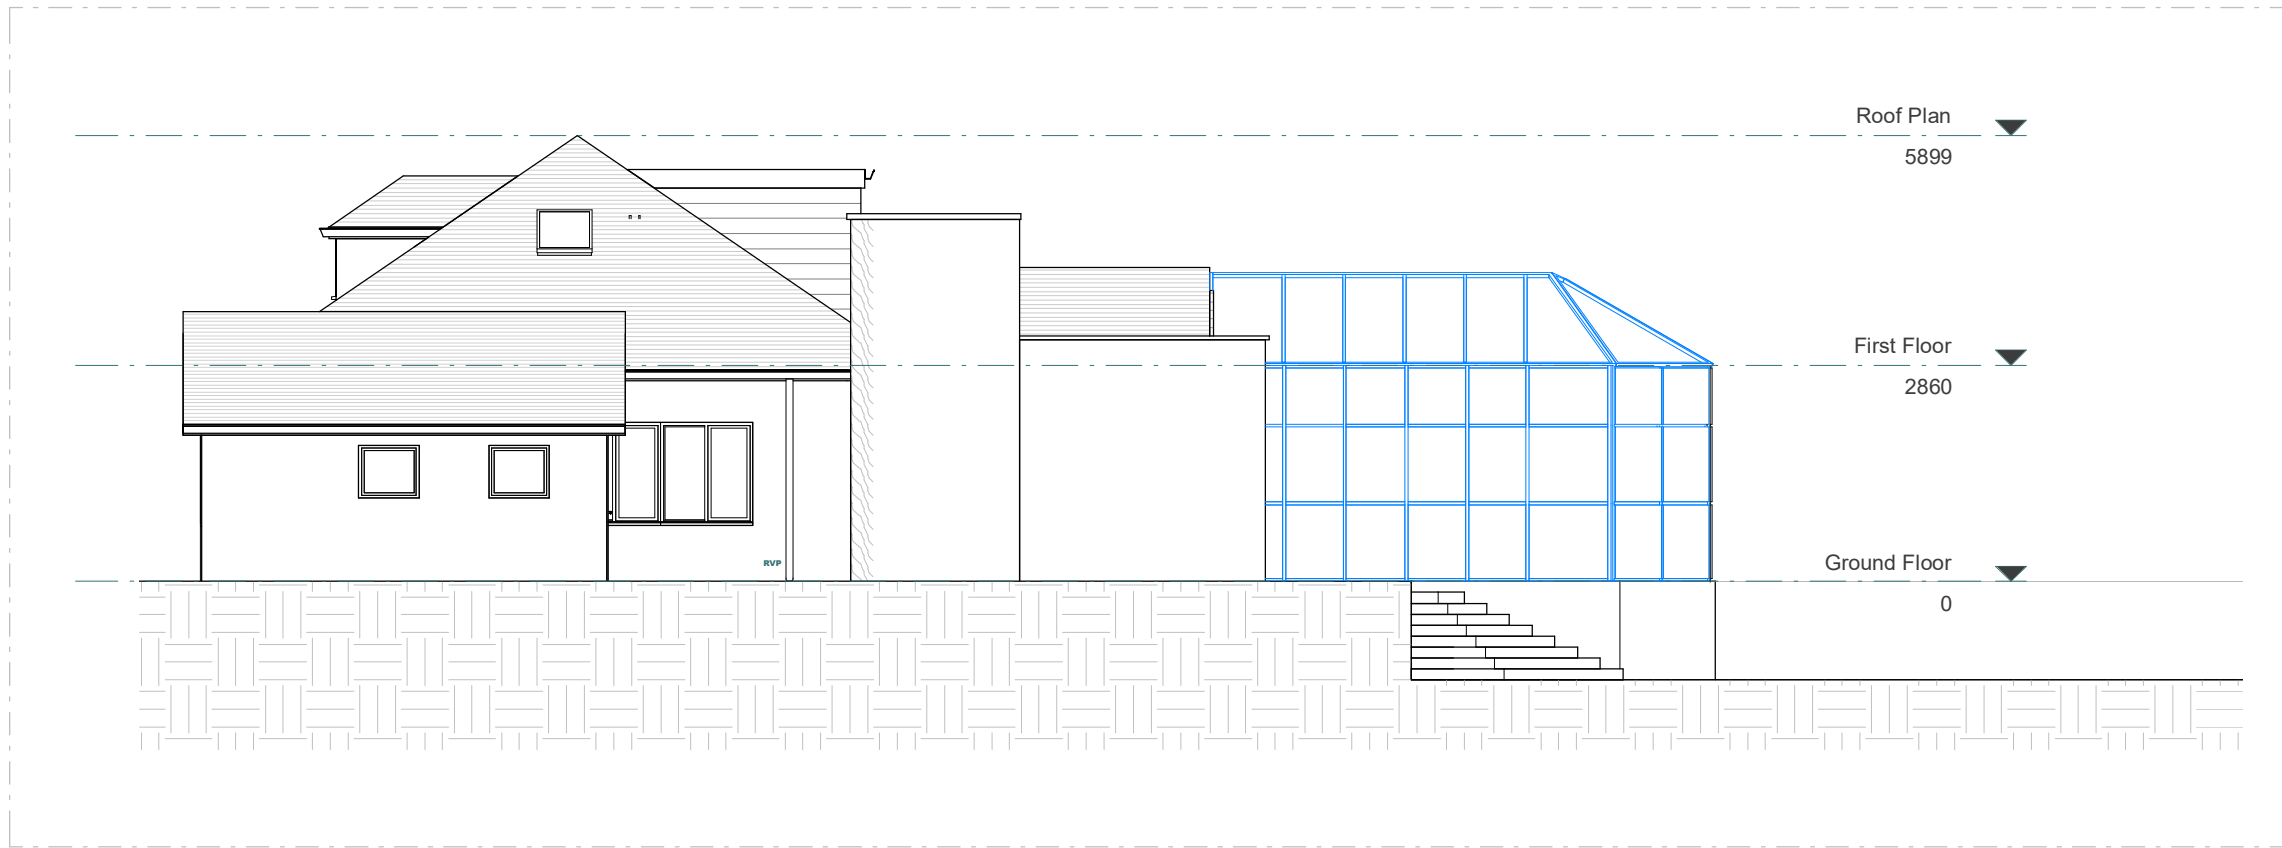

CLIENT Mohamed Motter	NOTES			SCALE 1 : 100	DATE 11-10-2023
PROJECT The Beeches, Leatherhead KT24 5QL	VERSION	DESCRIPTION	DATE	DRAWN OG	VERSION
TITLE Existing & Proposed Right Elevation				SHEET REF. NO TB-PL-10	