


EXISTING SECTION A-A

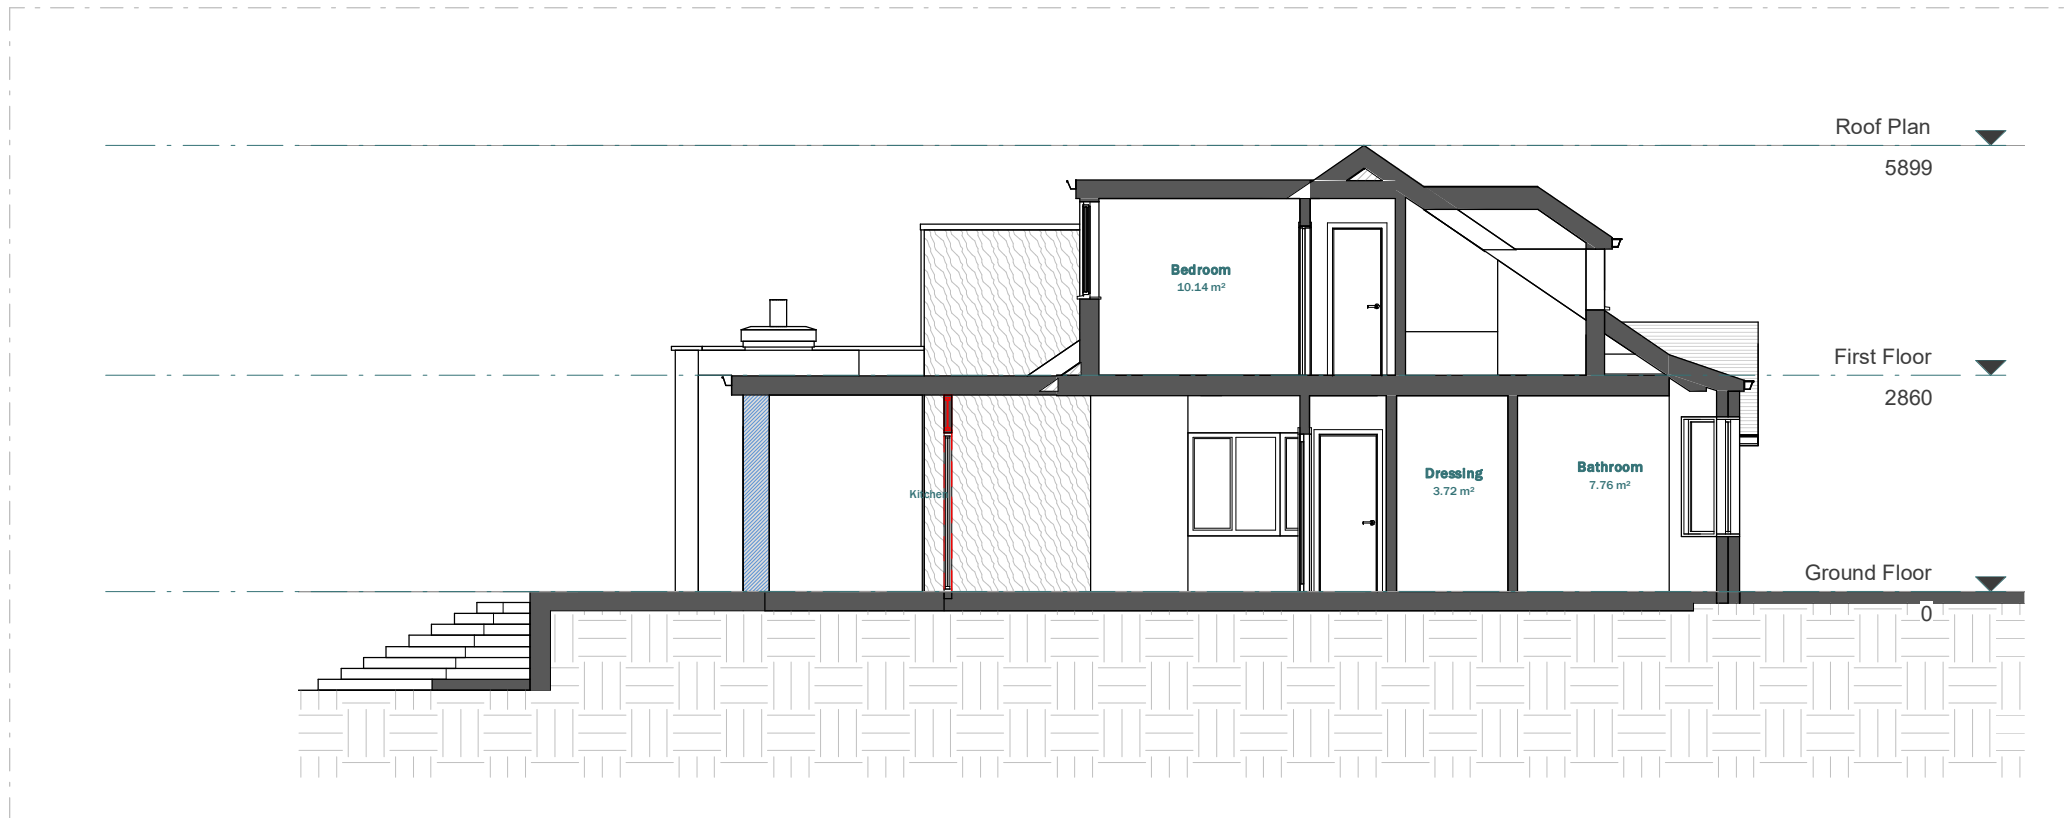

PROPOSED SECTION A-A

- LEGEND:**
- EXISTING WALL
 - PROPOSED WALL
 - - - DEMOLISHED LINE
 - - - INVISIBLE LINE

Scale 1:100
@A3



CLIENT Mohamed Motter	NOTES			SCALE 1 : 100	DATE 11-10-2023
PROJECT The Beeches, Leatherhead KT24 5QL	VERSION	DESCRIPTION	DATE	DRAWN OG	VERSION
TITLE Existing & Proposed Section A-A				SHEET REF. NO TB-PL-11	