




01 Fire Door DG.31
502 Section
Scale 1:10

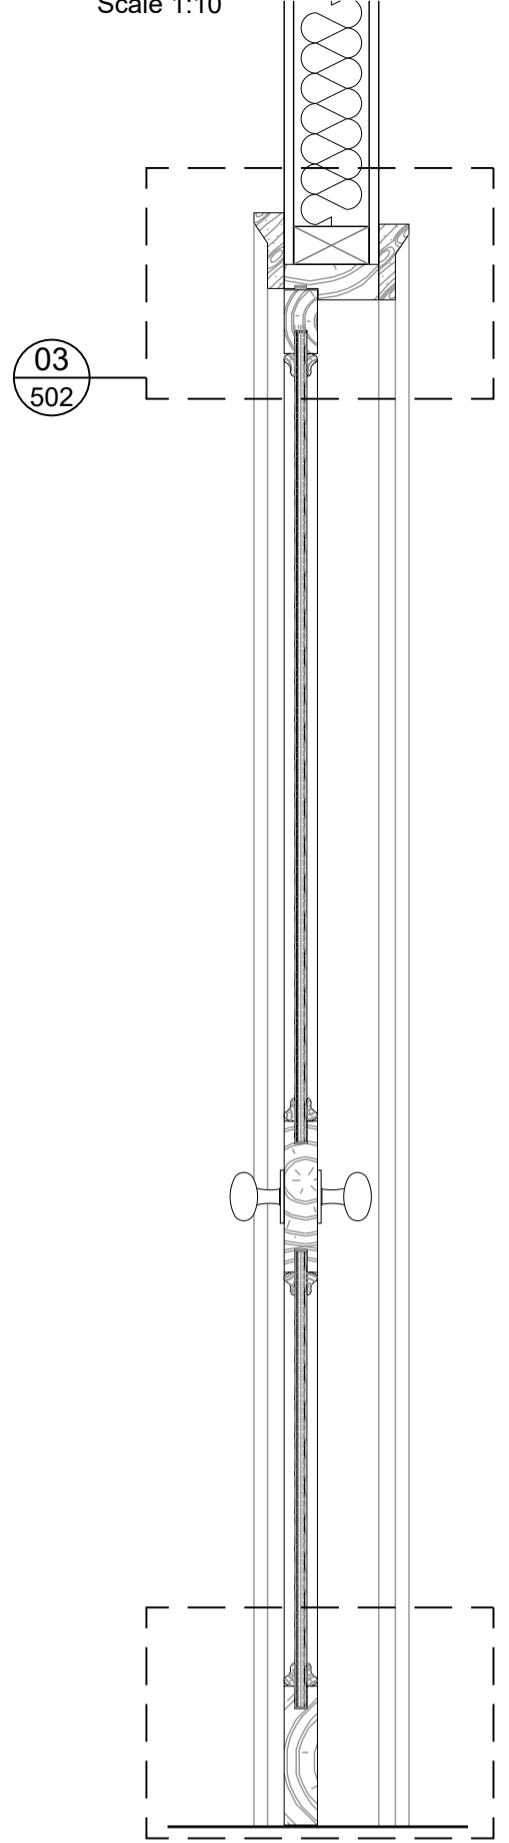

02 Fire Door DG.31
502 Elevation
Scale 1:10

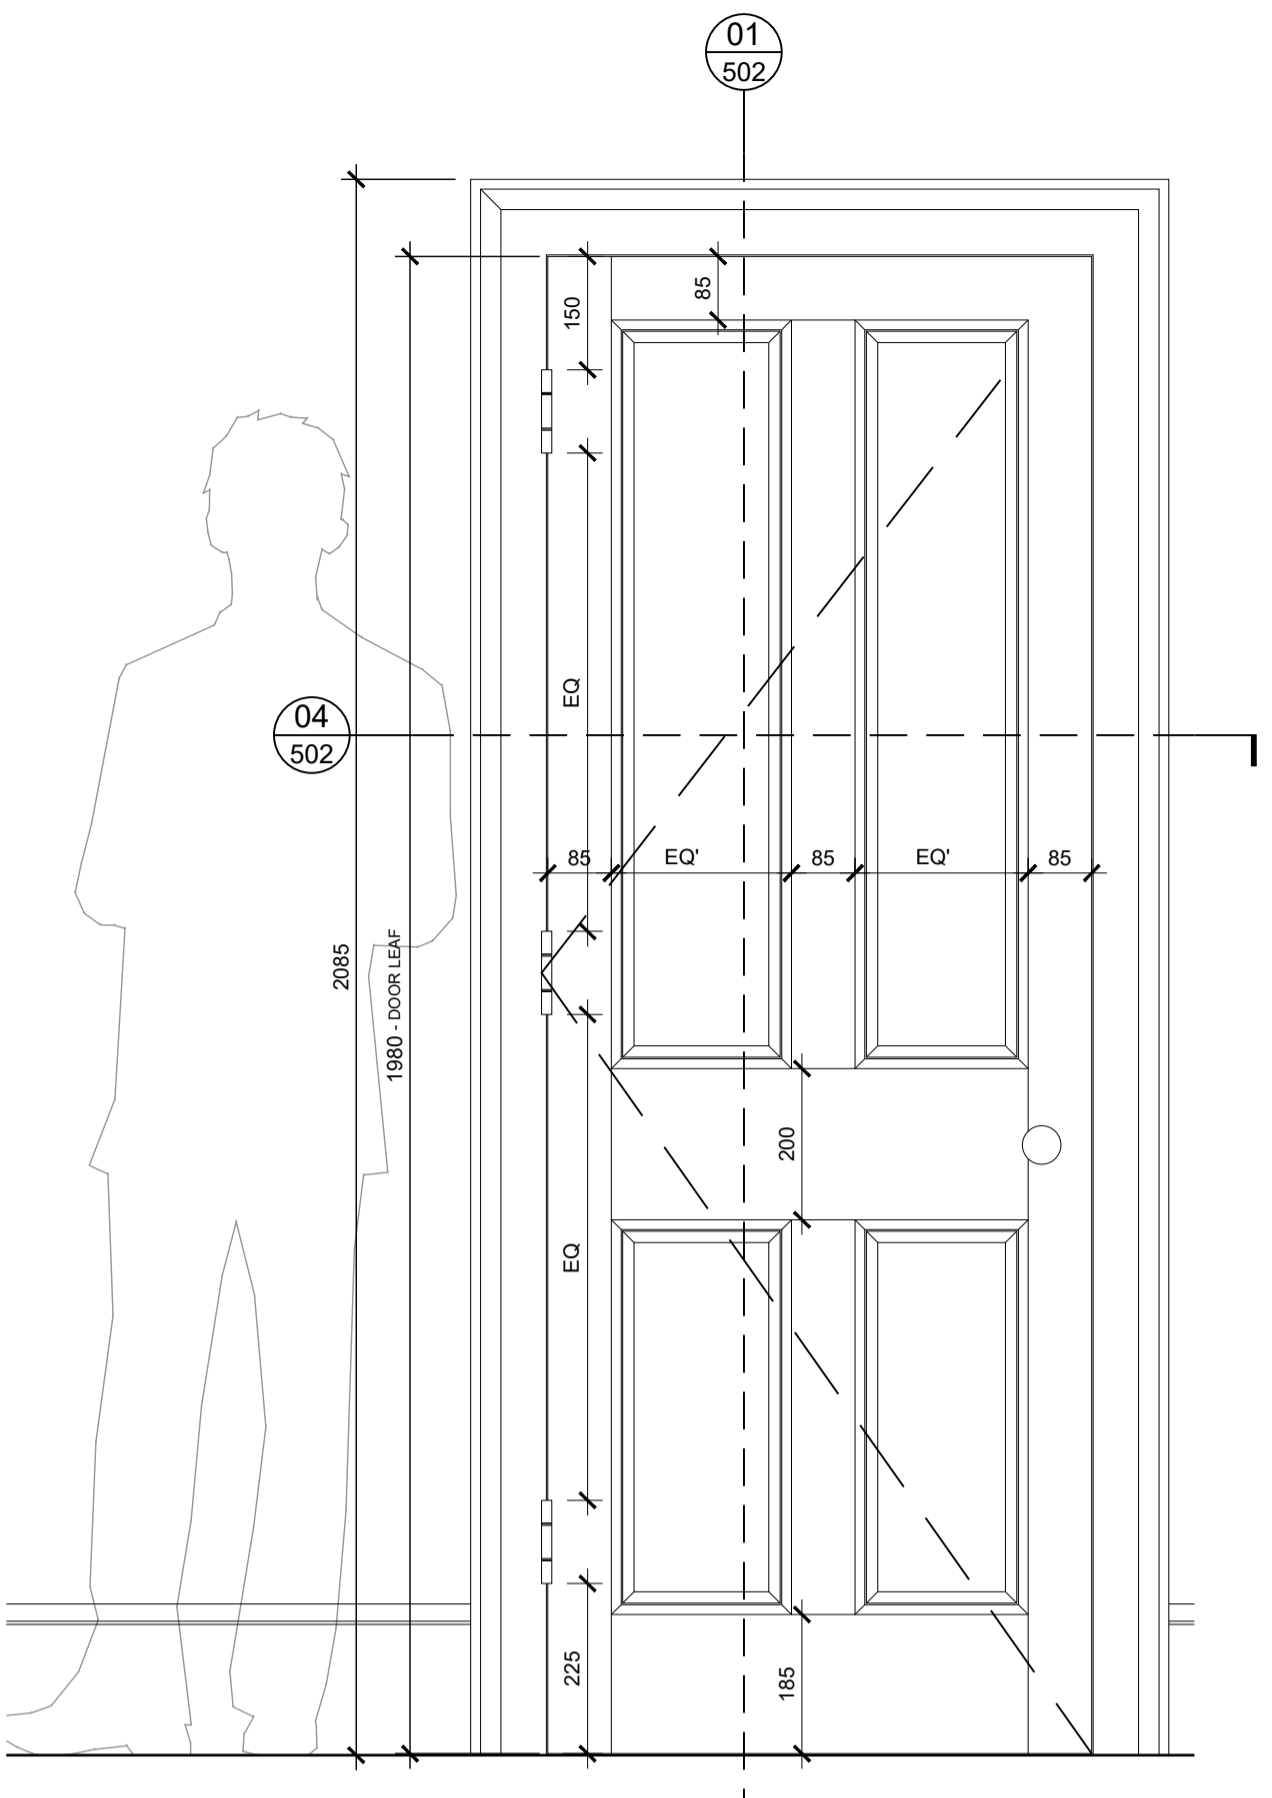


04 Fire Door DG.31
502 Plan
Scale 1:10

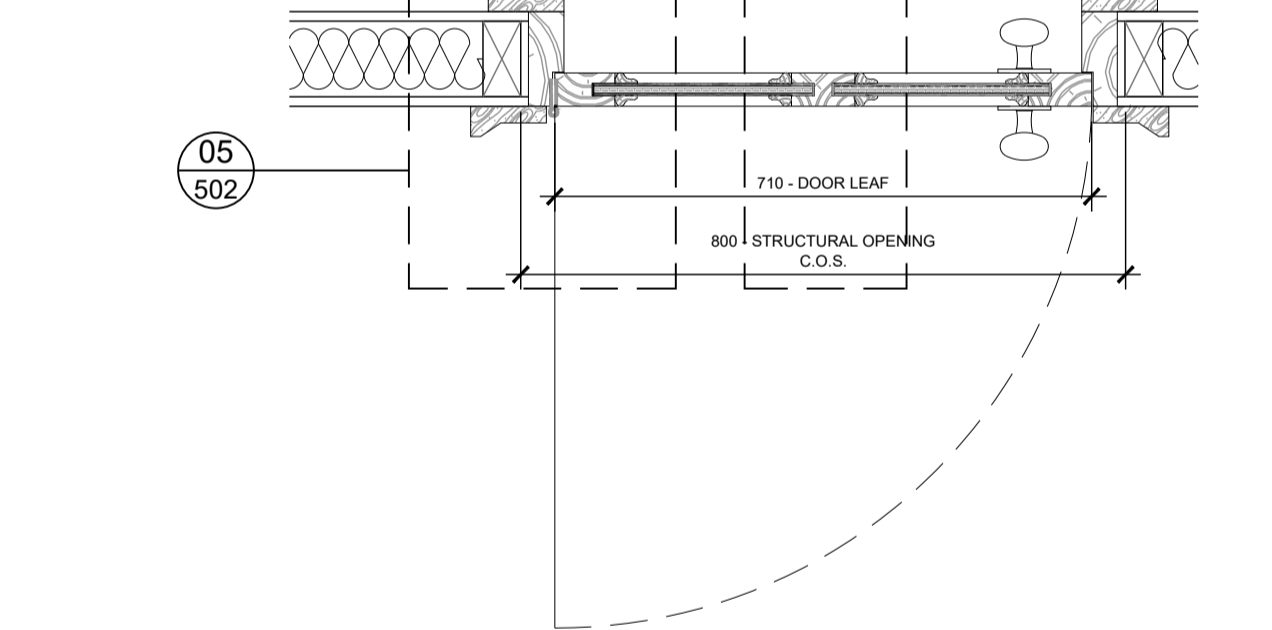


05 502


03 Fire Door DG.31
502 Detail Section
Scale 1:2

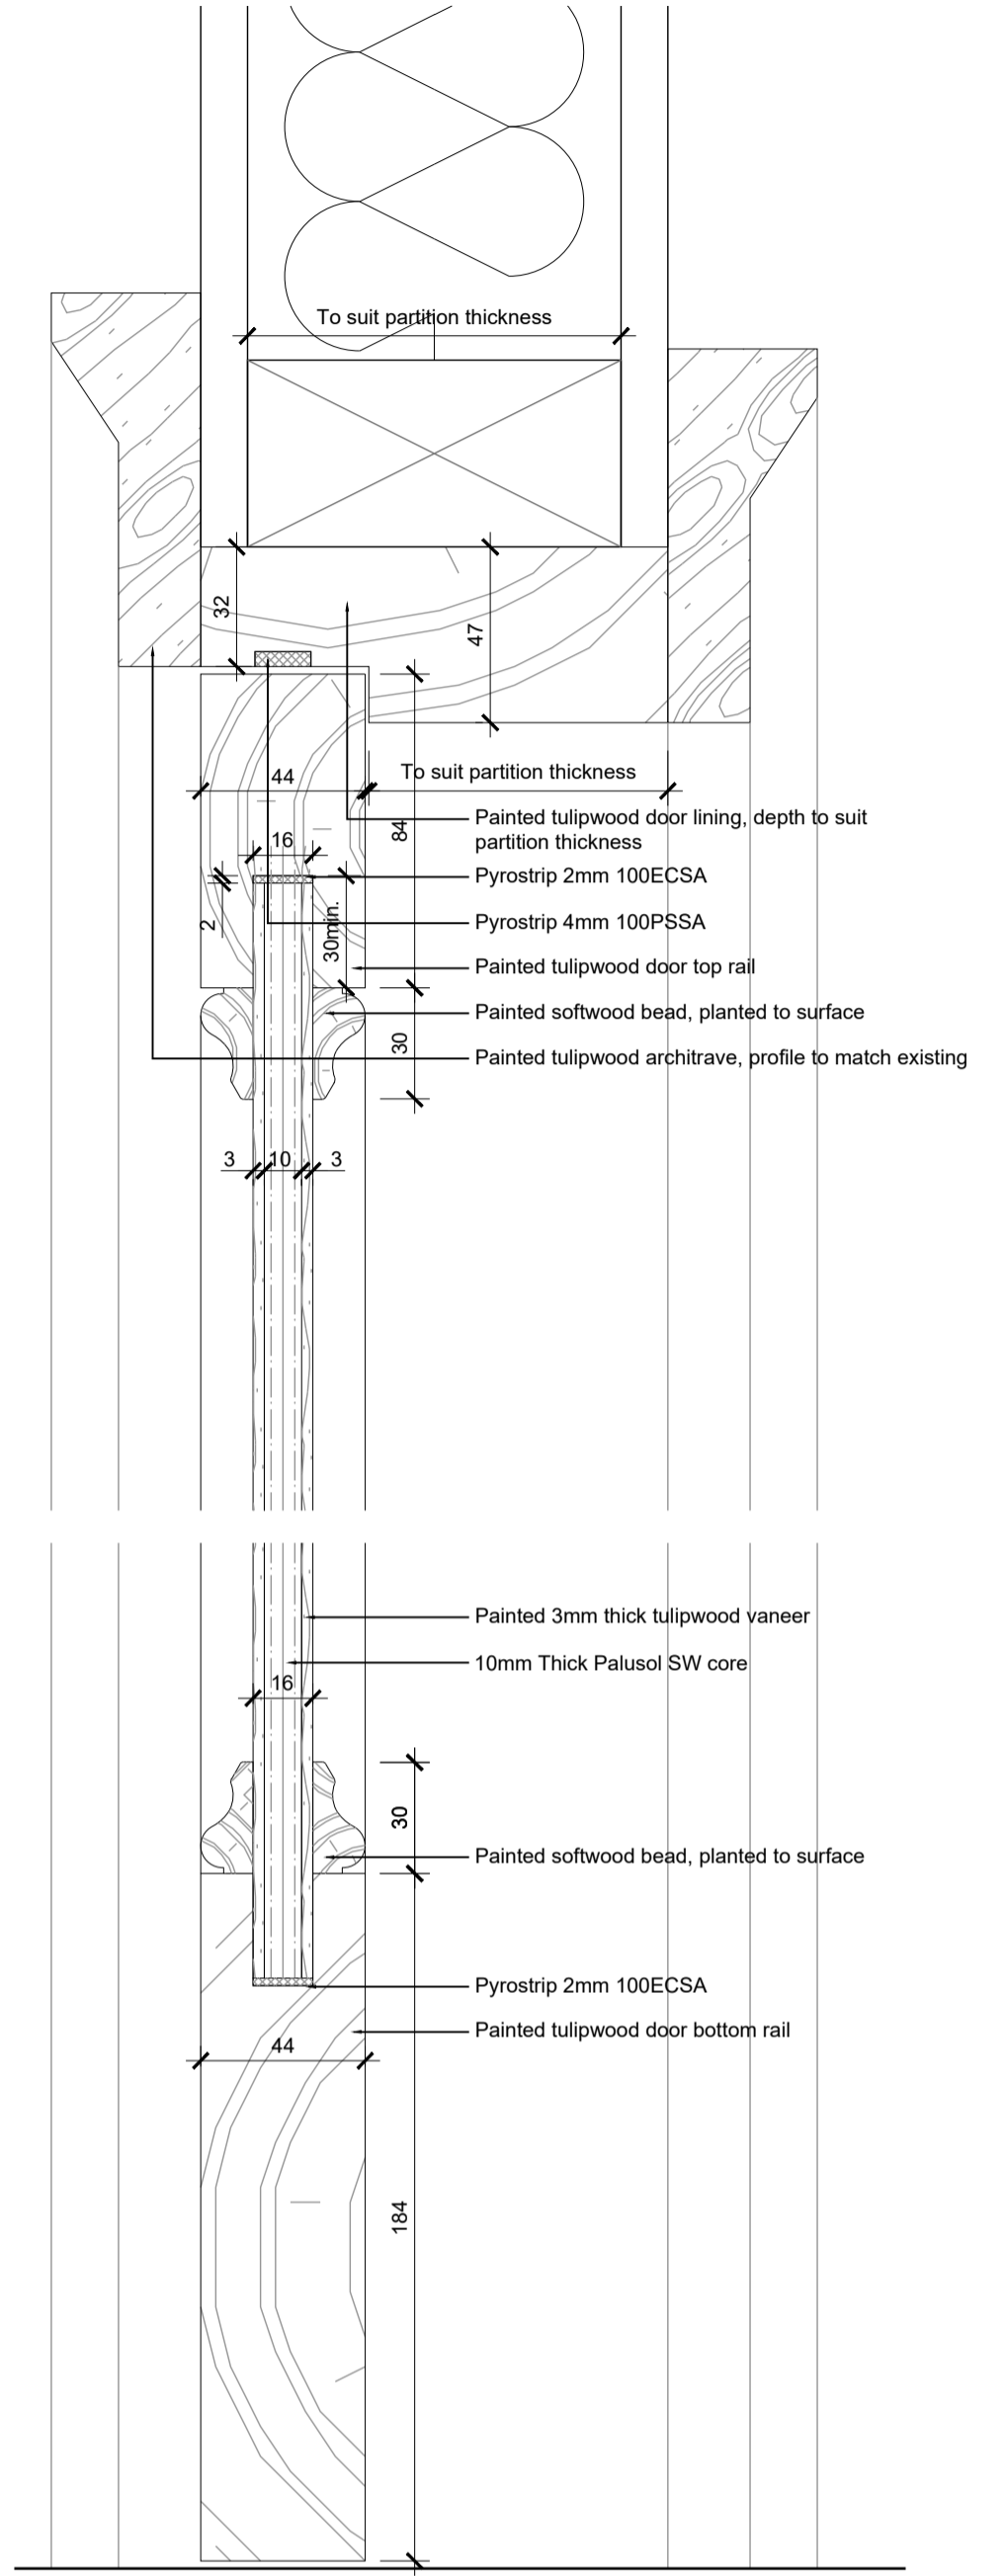


06 DF.48 & DF.54
502 Elevation
Scale 1:10

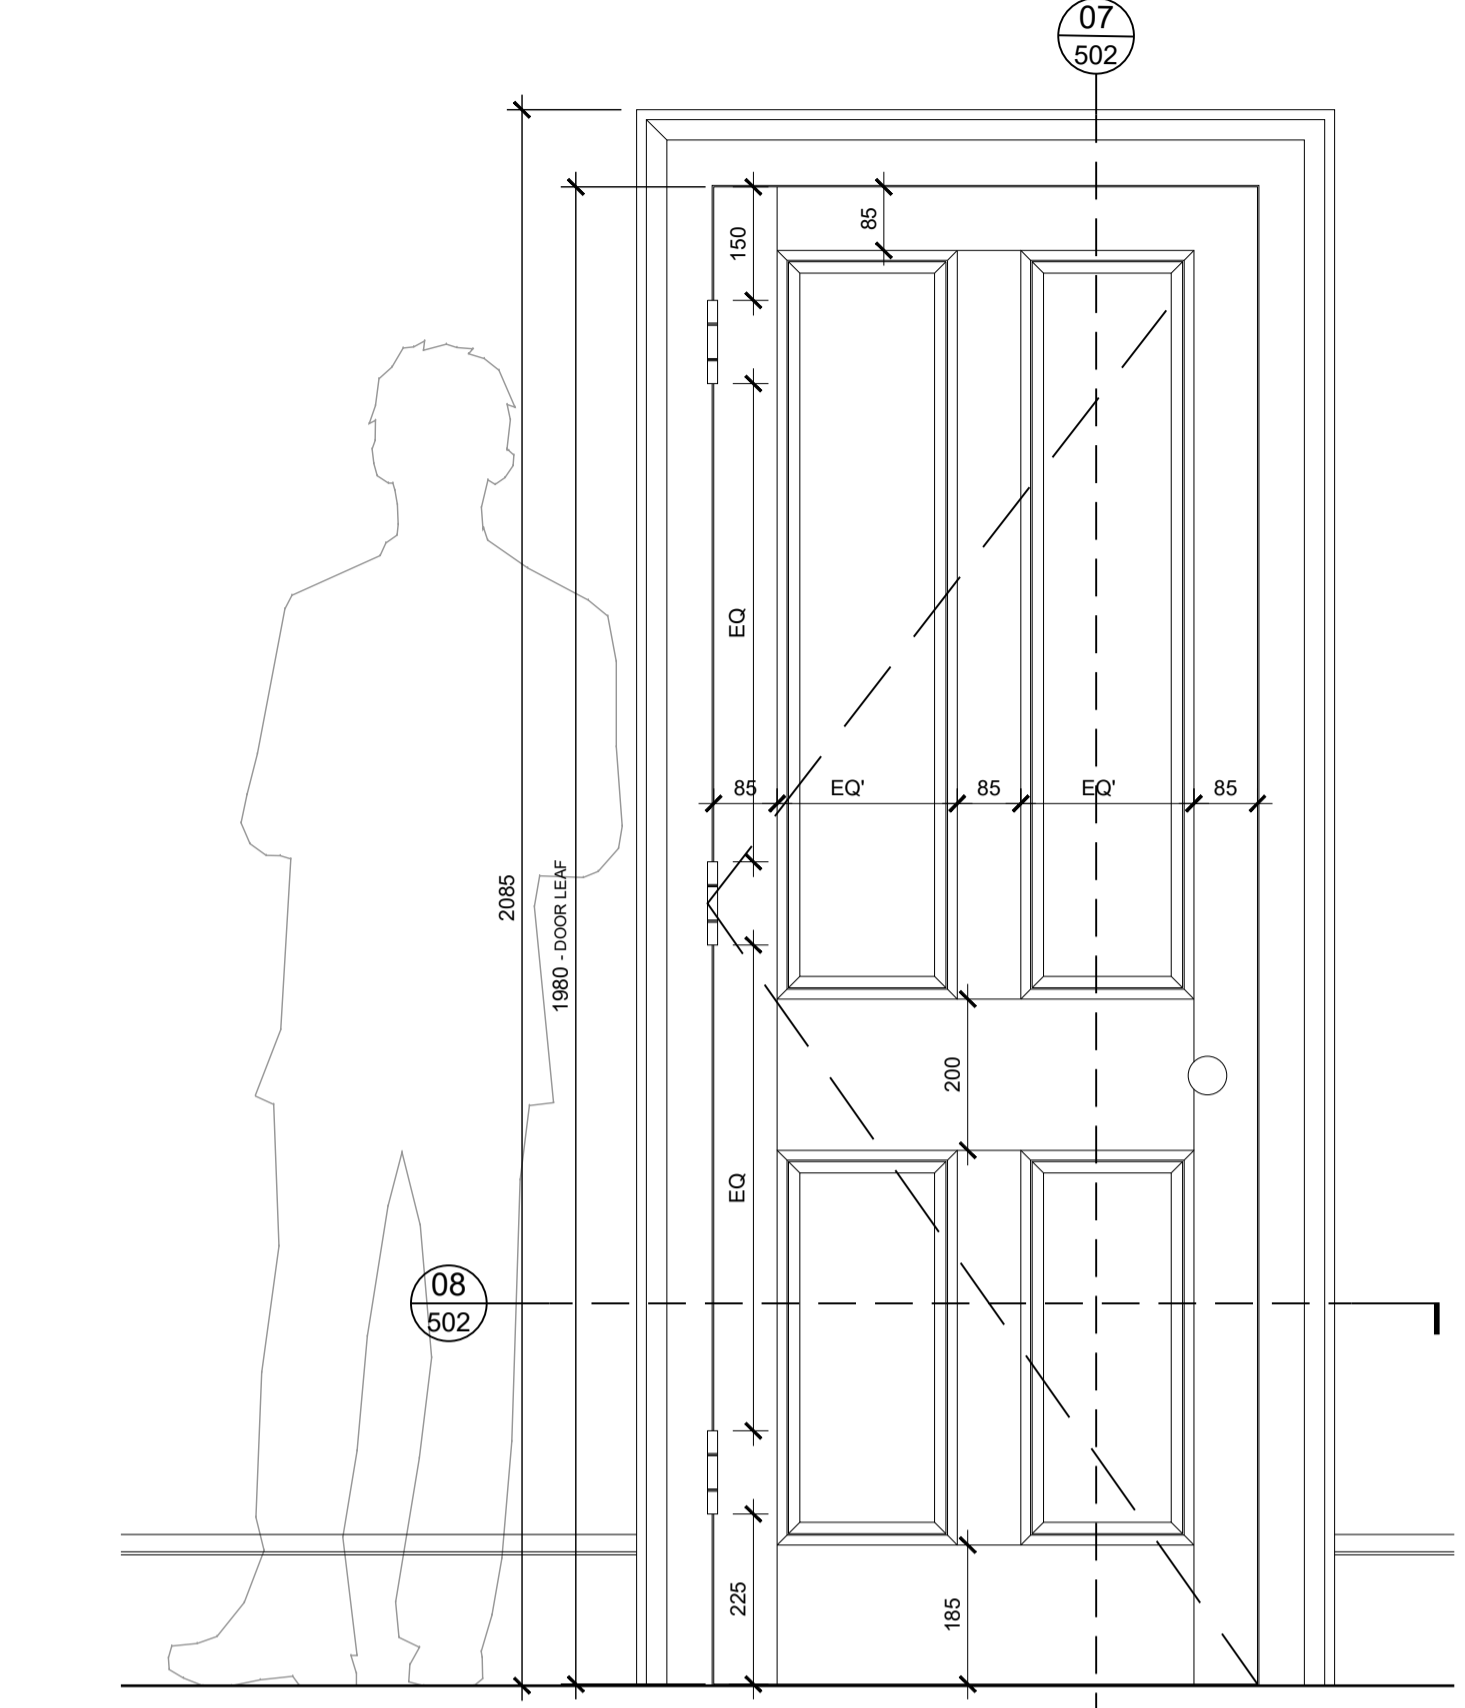


08 DF.48 & DF.54
502 Plan
Scale 1:10

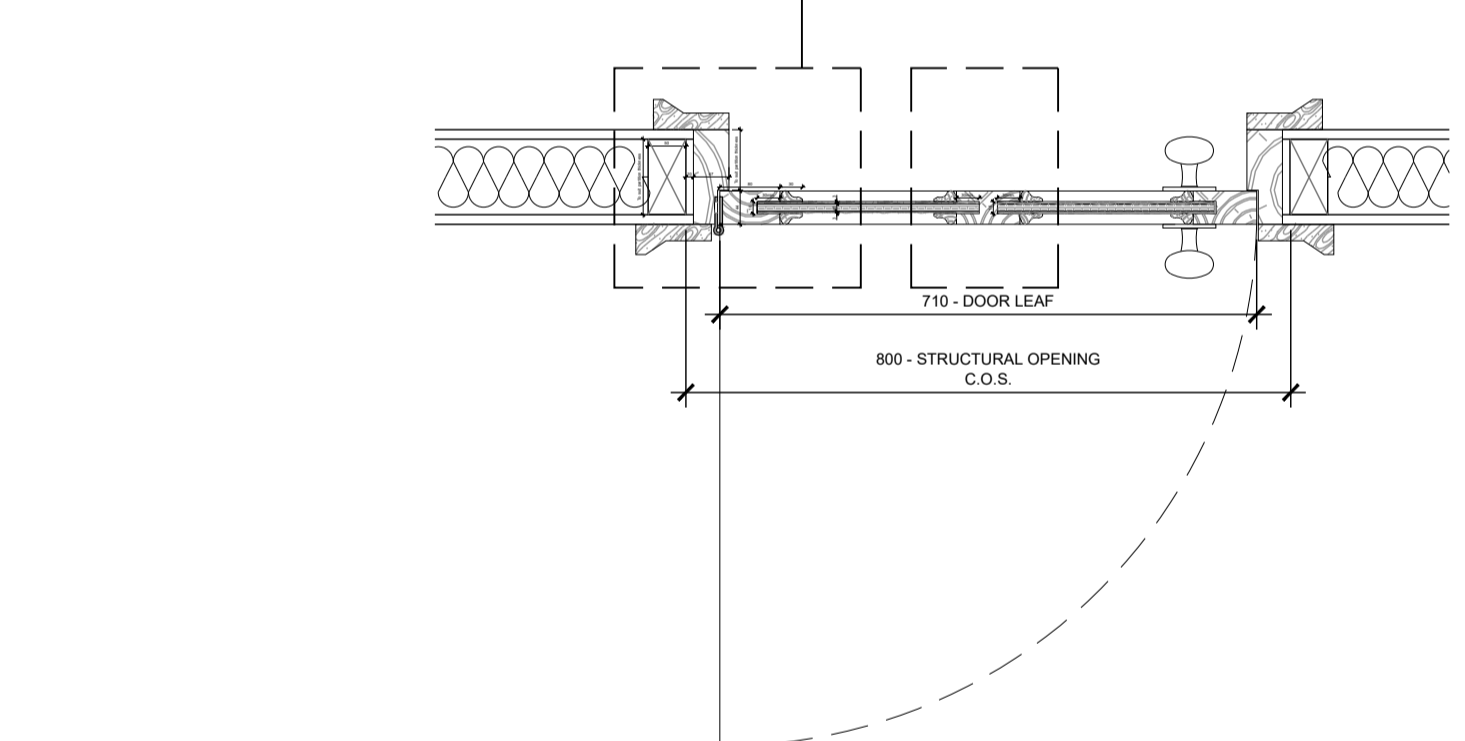


07 DF.48 & DF.54
502 Section
Scale 1:10

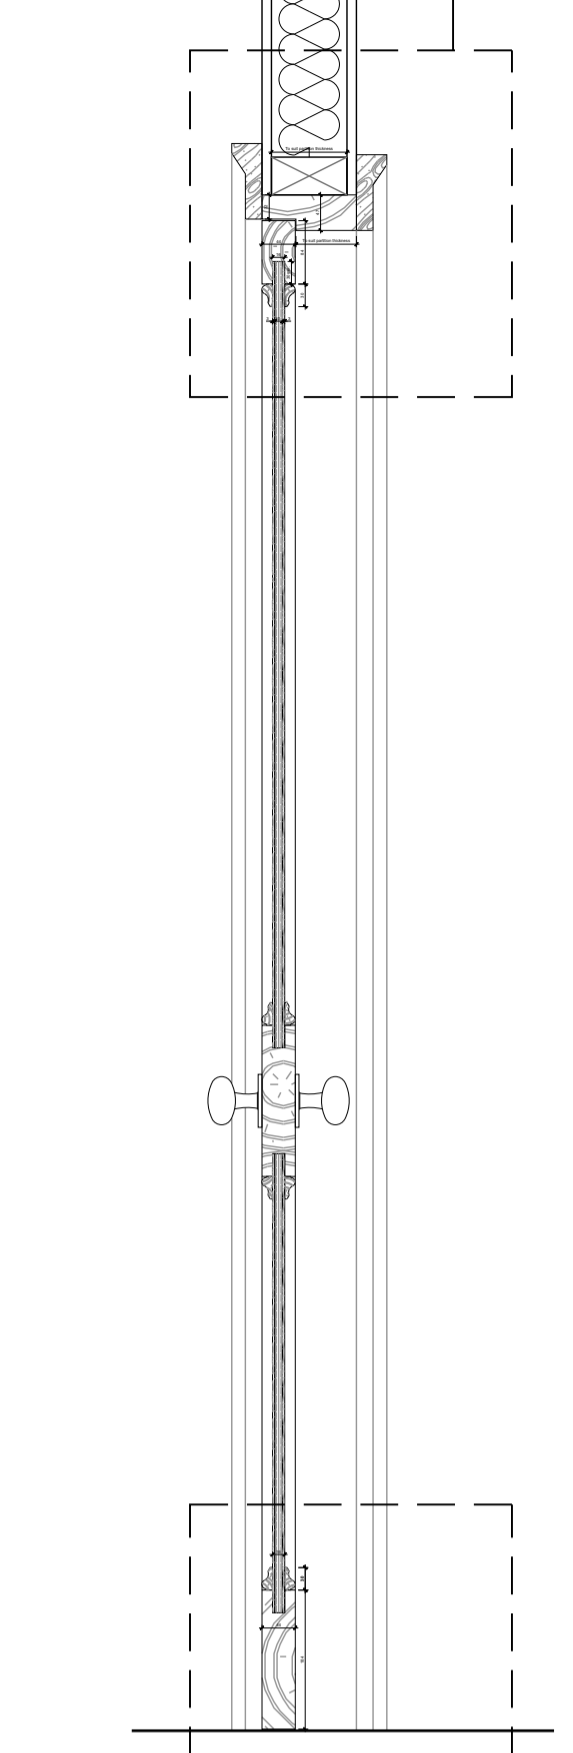


09 DF.48 & DF.54
502 Section detail
Scale 1:5

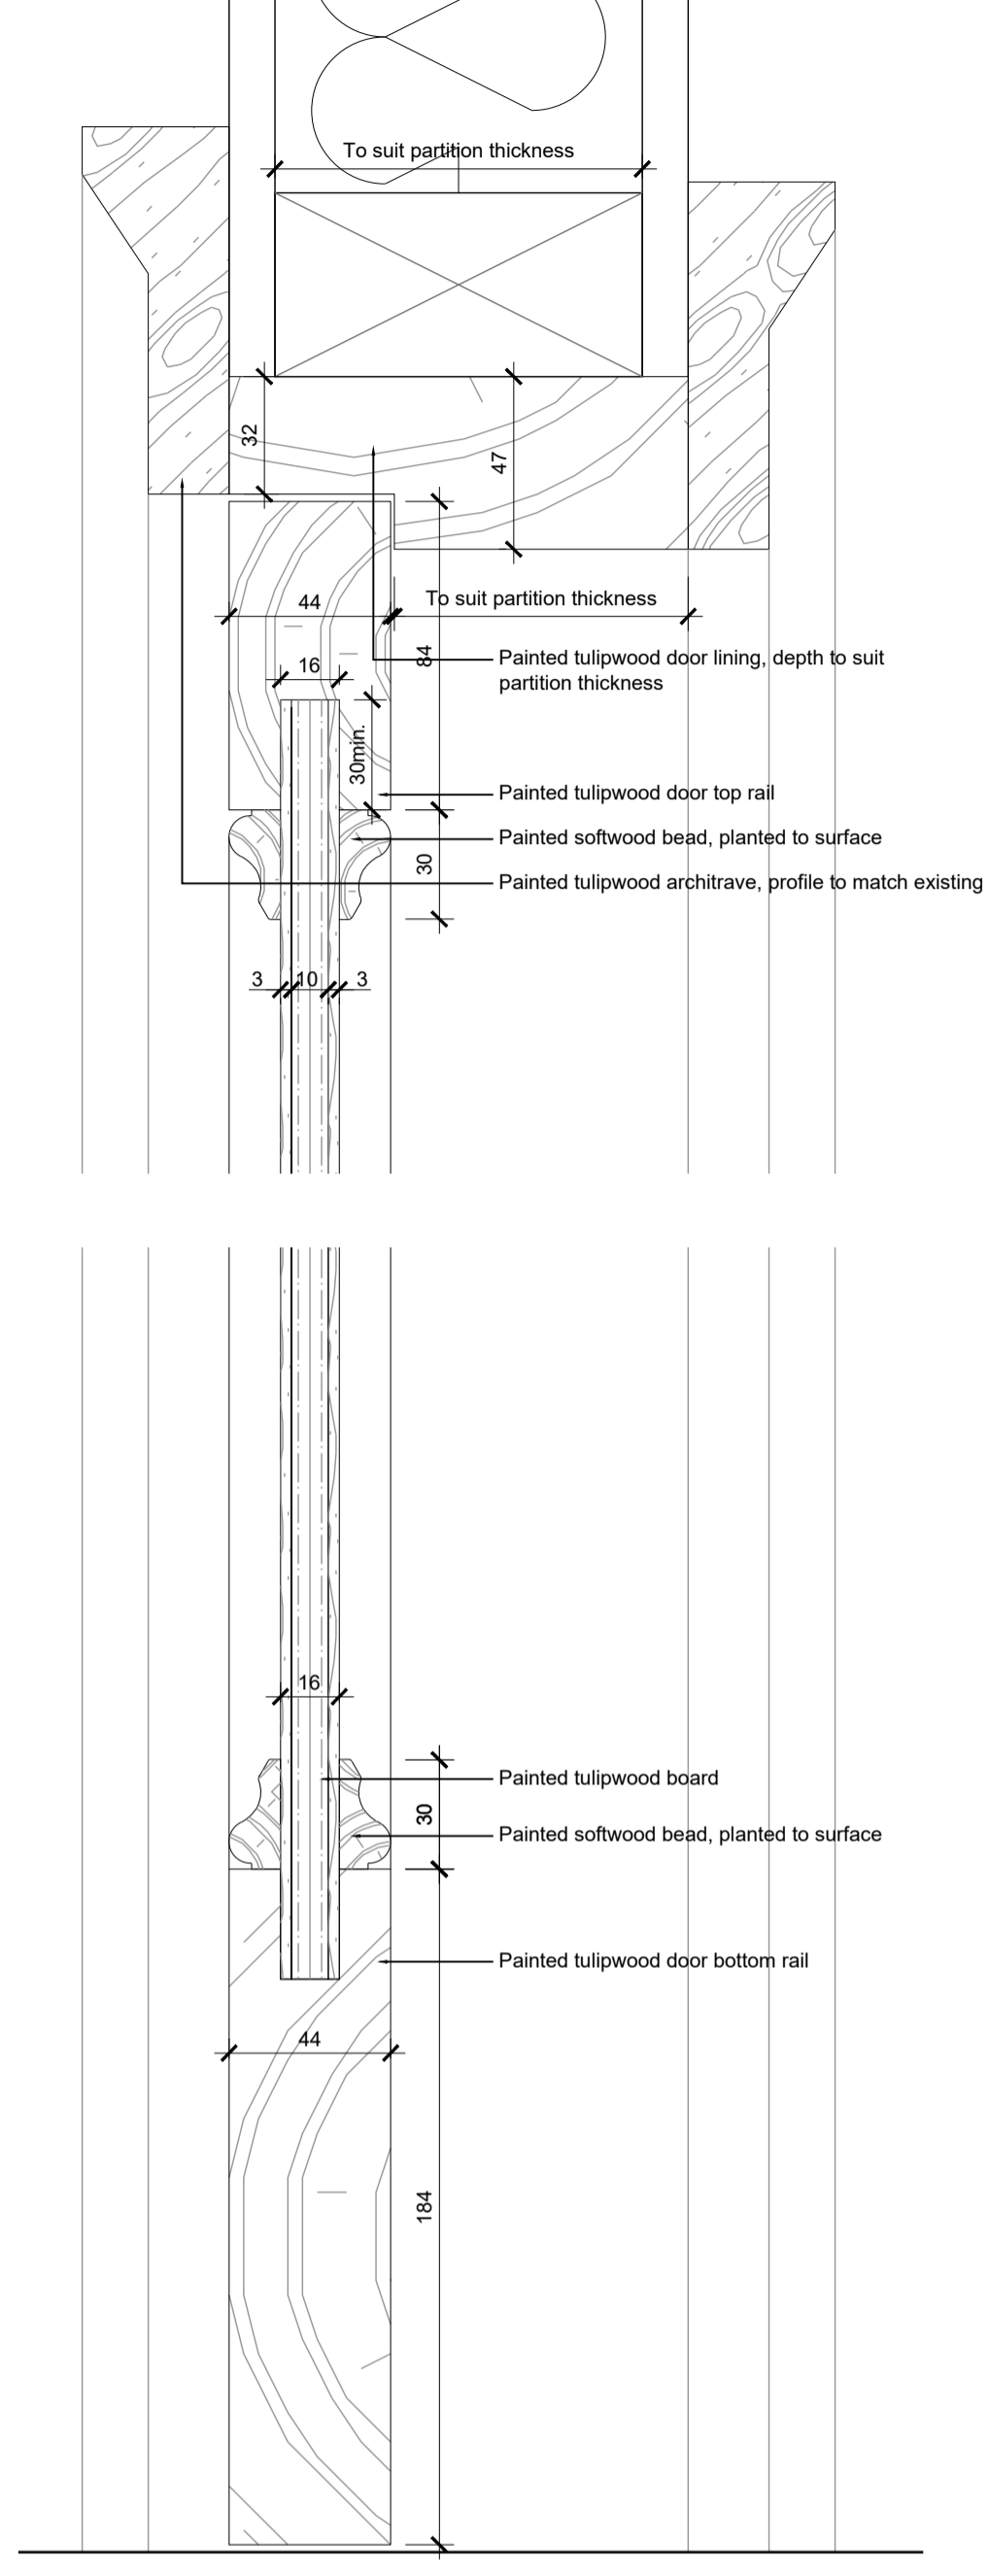

05 Fire Door DG.31
502 Detail Plan
Scale 1:2

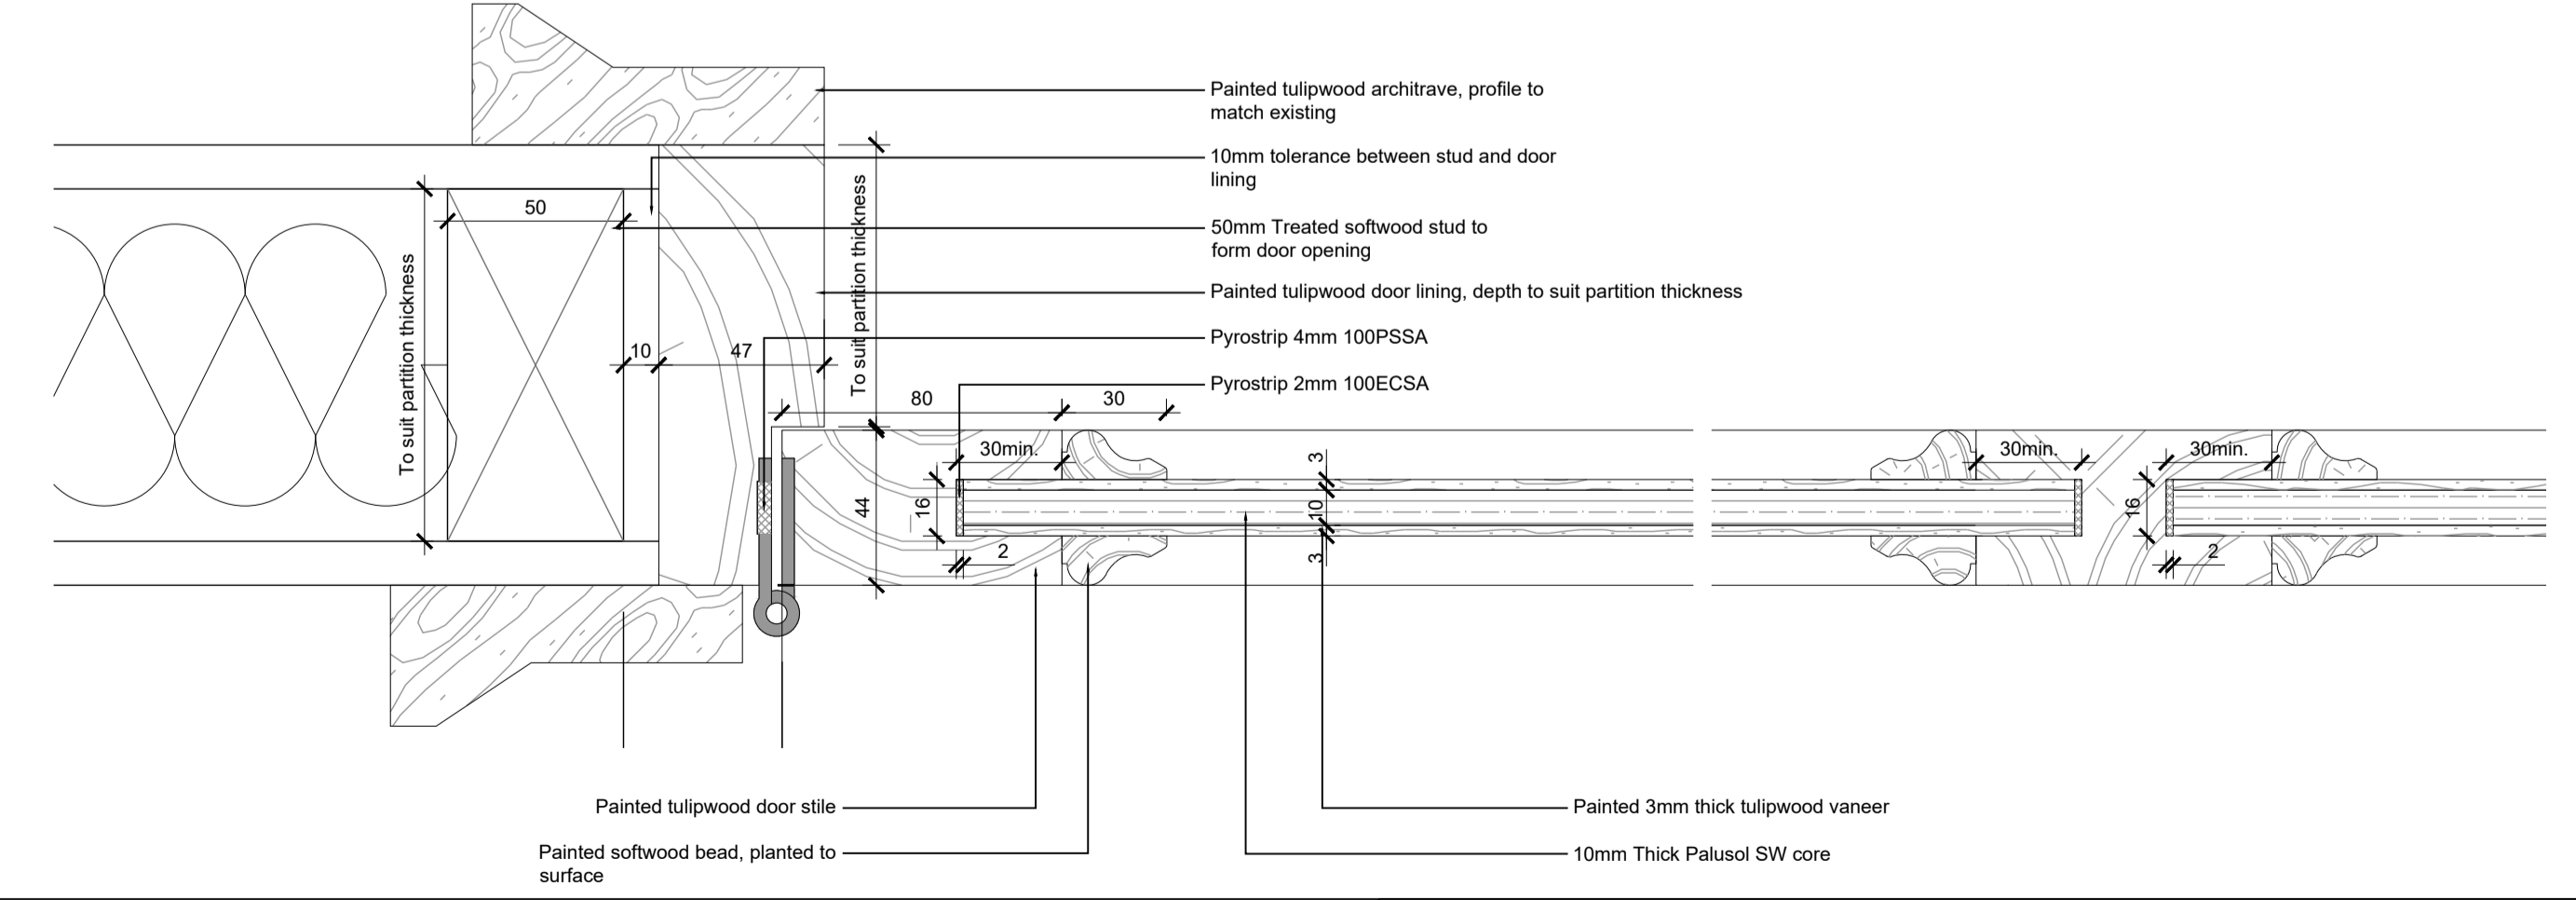

10 DF.48 & DF.54
502 Plan
Scale 1:2

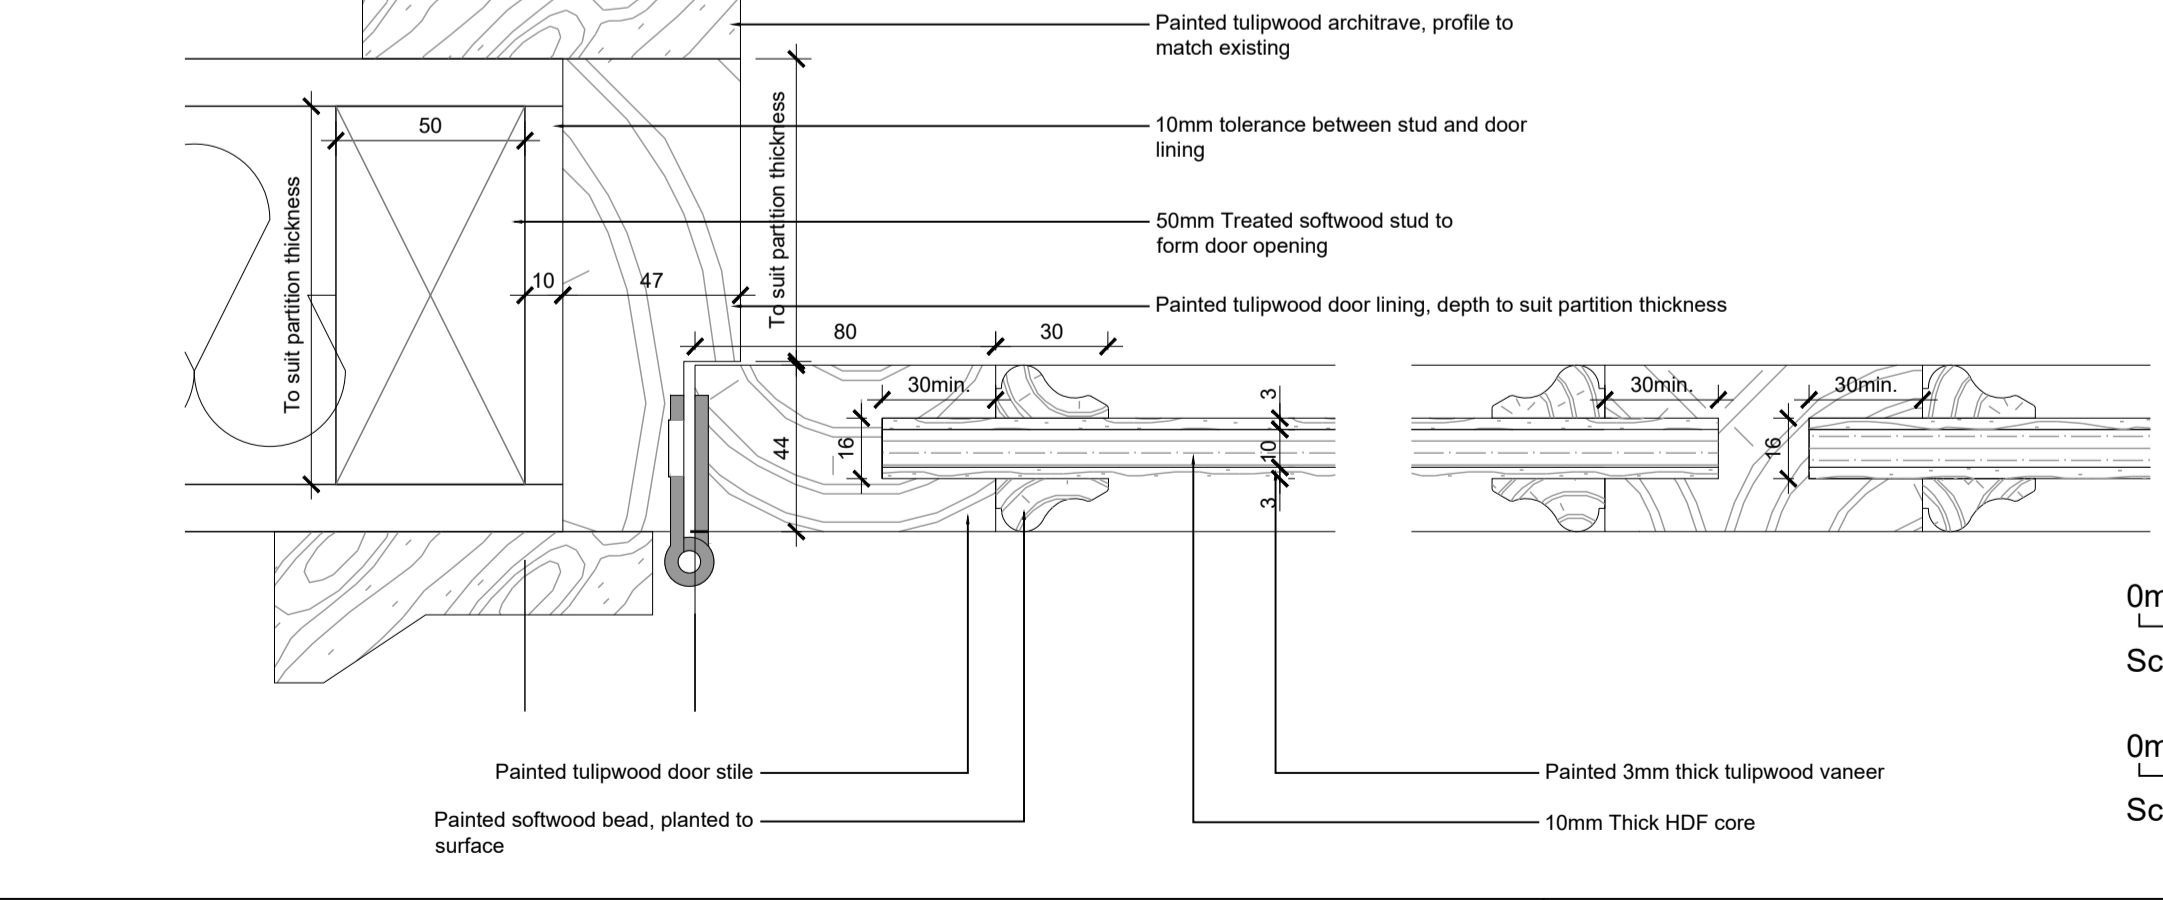

PLANNING

0mm 0.2m 0.4m 0.6m 0.8m 1m
Scale: 1:10

0mm 40mm 80mm 120mm 160mm 200mm
Scale: 1:2

SIMON MORRAY-JONES
CHARTERED ARCHITECTS & DESIGNERS
21 MILSOM STREET, BATH BA1 1DE
TEL: 01225 787900 FAX: 01225 787901
EMAIL: sm@sm-j.com

Notes
© SIMON MORRAY-JONES.

P1 - Issue for Planning
Revision

29.09.2023
Date

Client Alexia Drinkhall-Gash	Project Park Cottage, Marston Bigot, Frome, BA11 5DH	Drawing Title Proposed - Internal Doors - DG.31, DG.48, DG.54	Scale @ A1 1:10/ 1:2	Drawn By JRF	Date Aug 2023	Job Number 1279	Drawing Number PL502	Revision P1
--	--	---	-------------------------	-----------------	------------------	--------------------	-------------------------	----------------