


WHITE COTTAGE FF PLAN

1-50@A4

DRAWING FF1

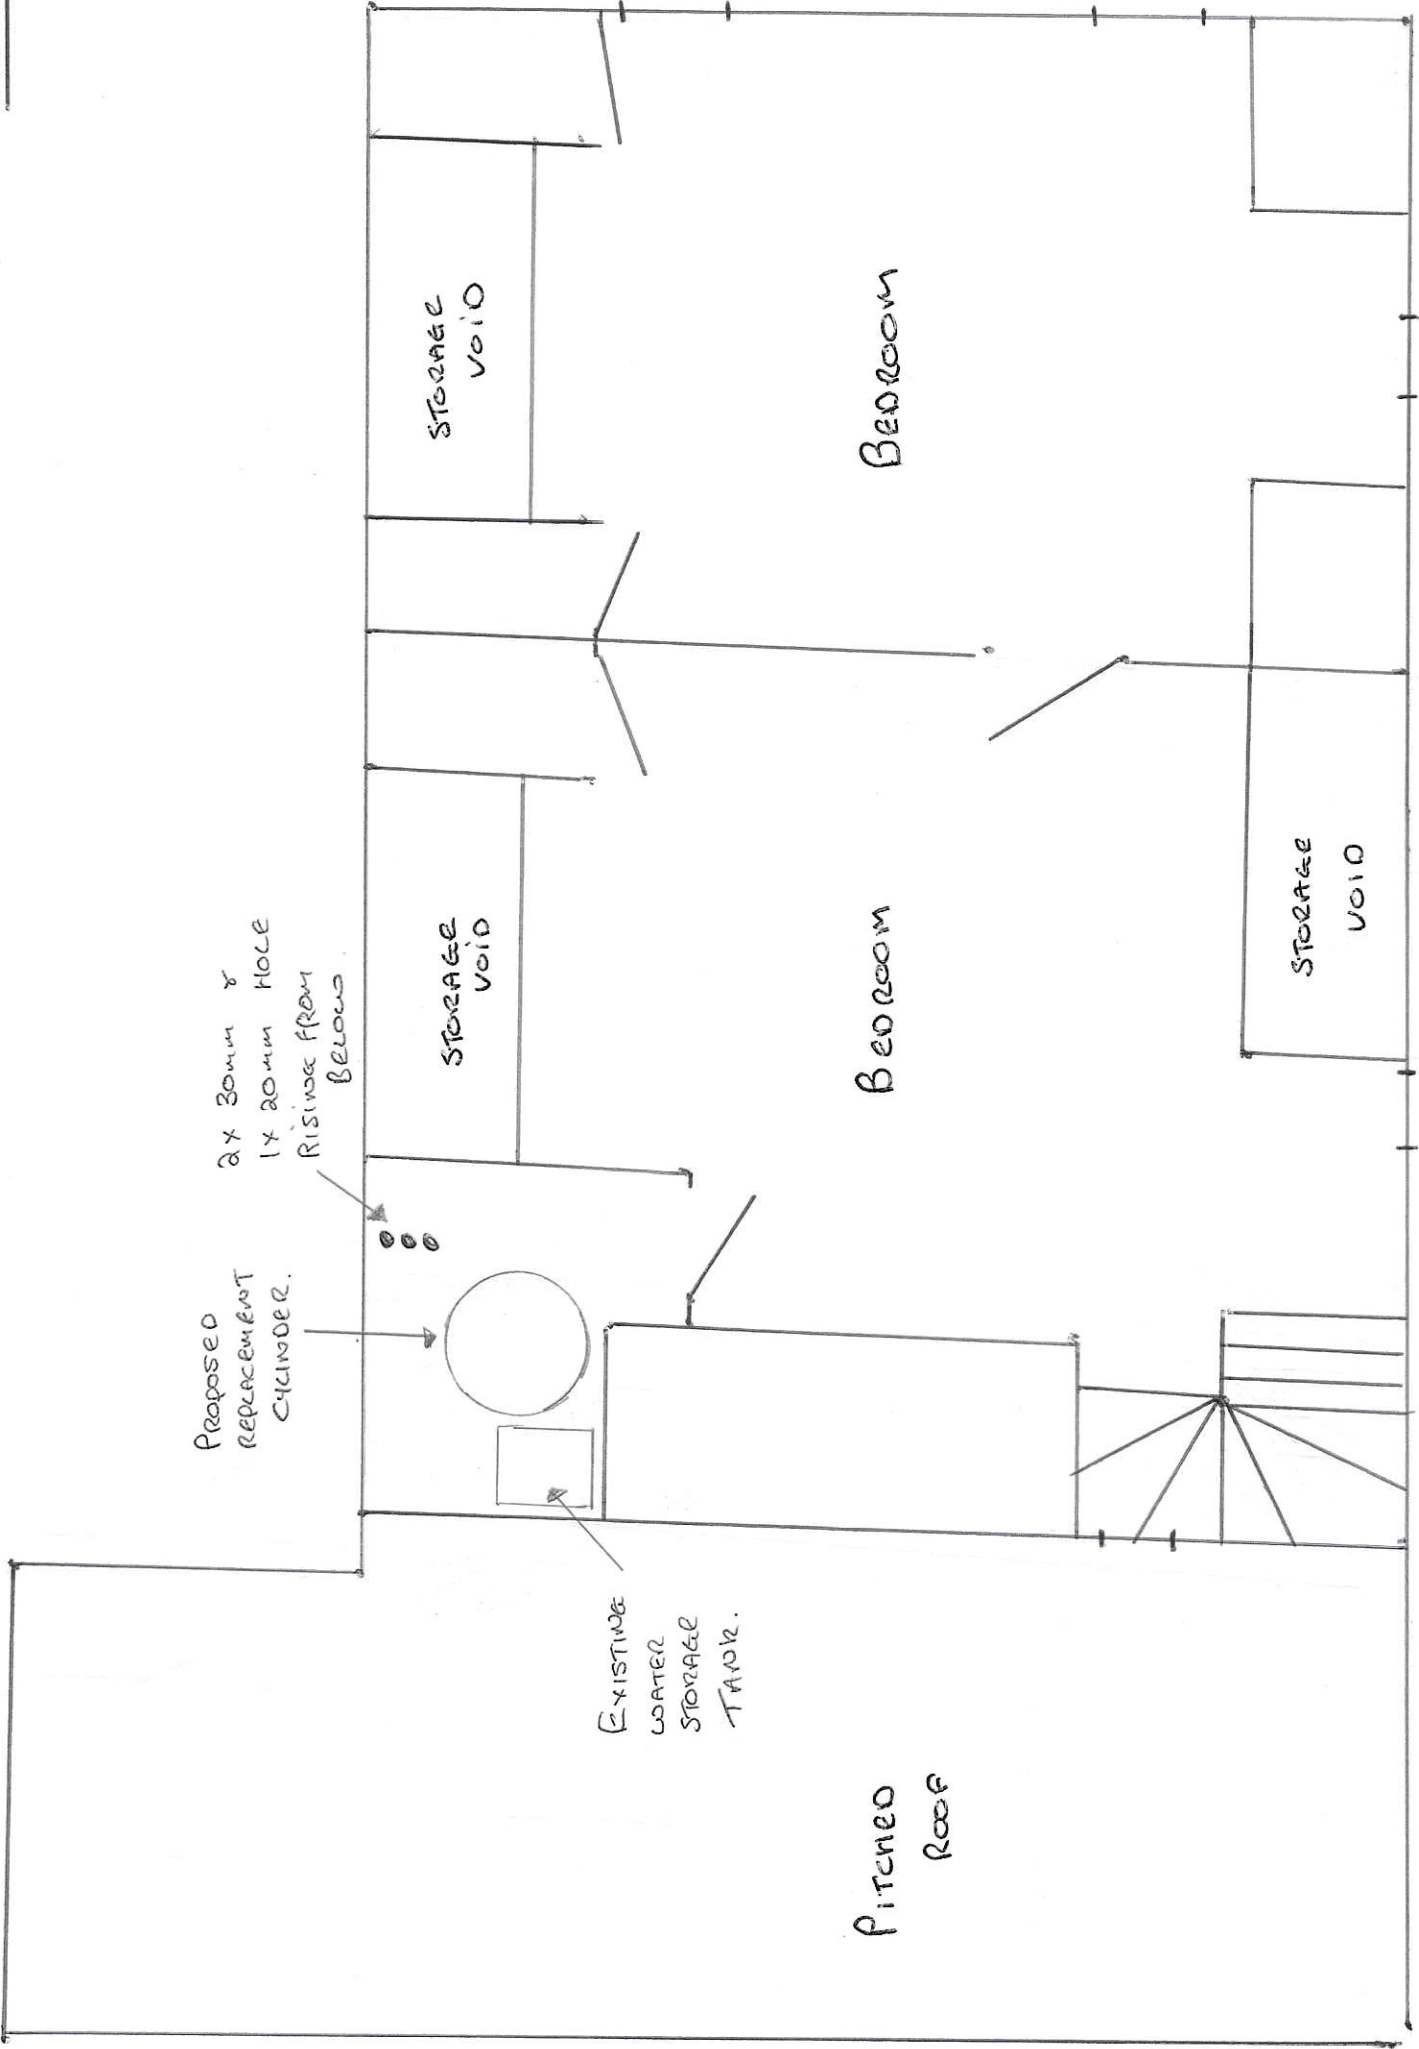

Proposed
REPLACEMENT
CYLINDER.

2 x 30mm &
1 x 20mm HOLE
RISING FROM
BELOW.

EXISTING
WATER
STORAGE
TANK.

STORAGE
VOID

STORAGE
VOID

Pitched
Roof

Bedroom

Bedroom

STORAGE
VOID