
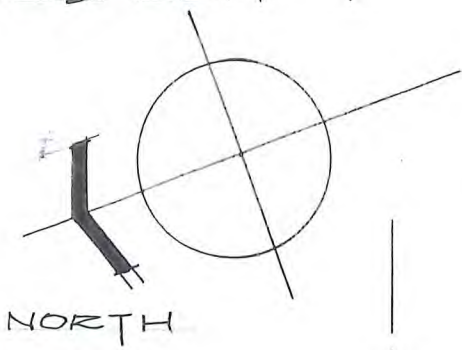


60, BURGH OLD ROAD SKEGNESS PE25 2LH


PROPOSED PLANS

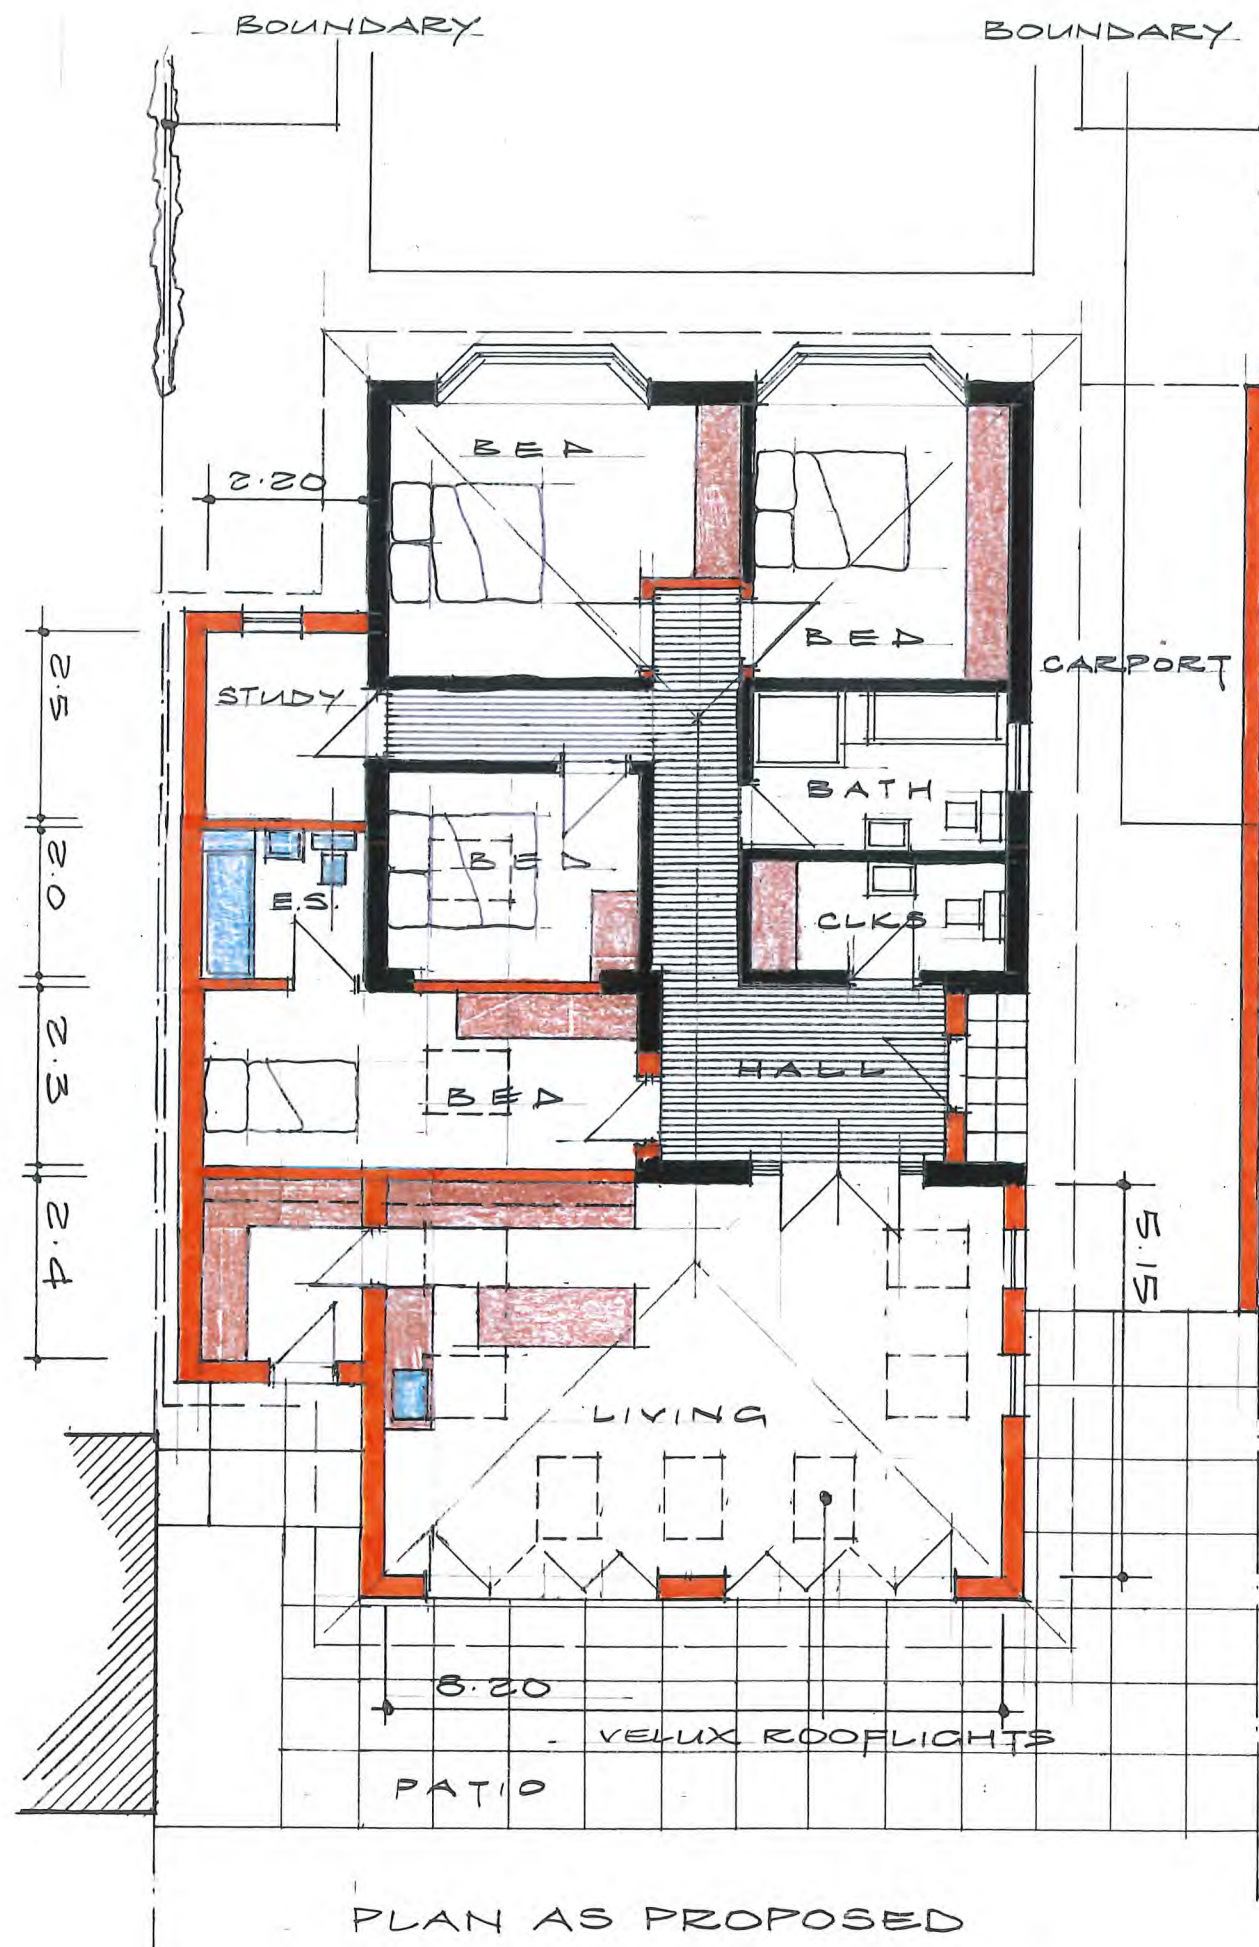

Architectural Consultant
Property Investment & Development

C.W. MAGER
07771 526 280
chrismager@btinternet.com

2 Links Crescent | Skegness | Lincolnshire | PE25 3AF

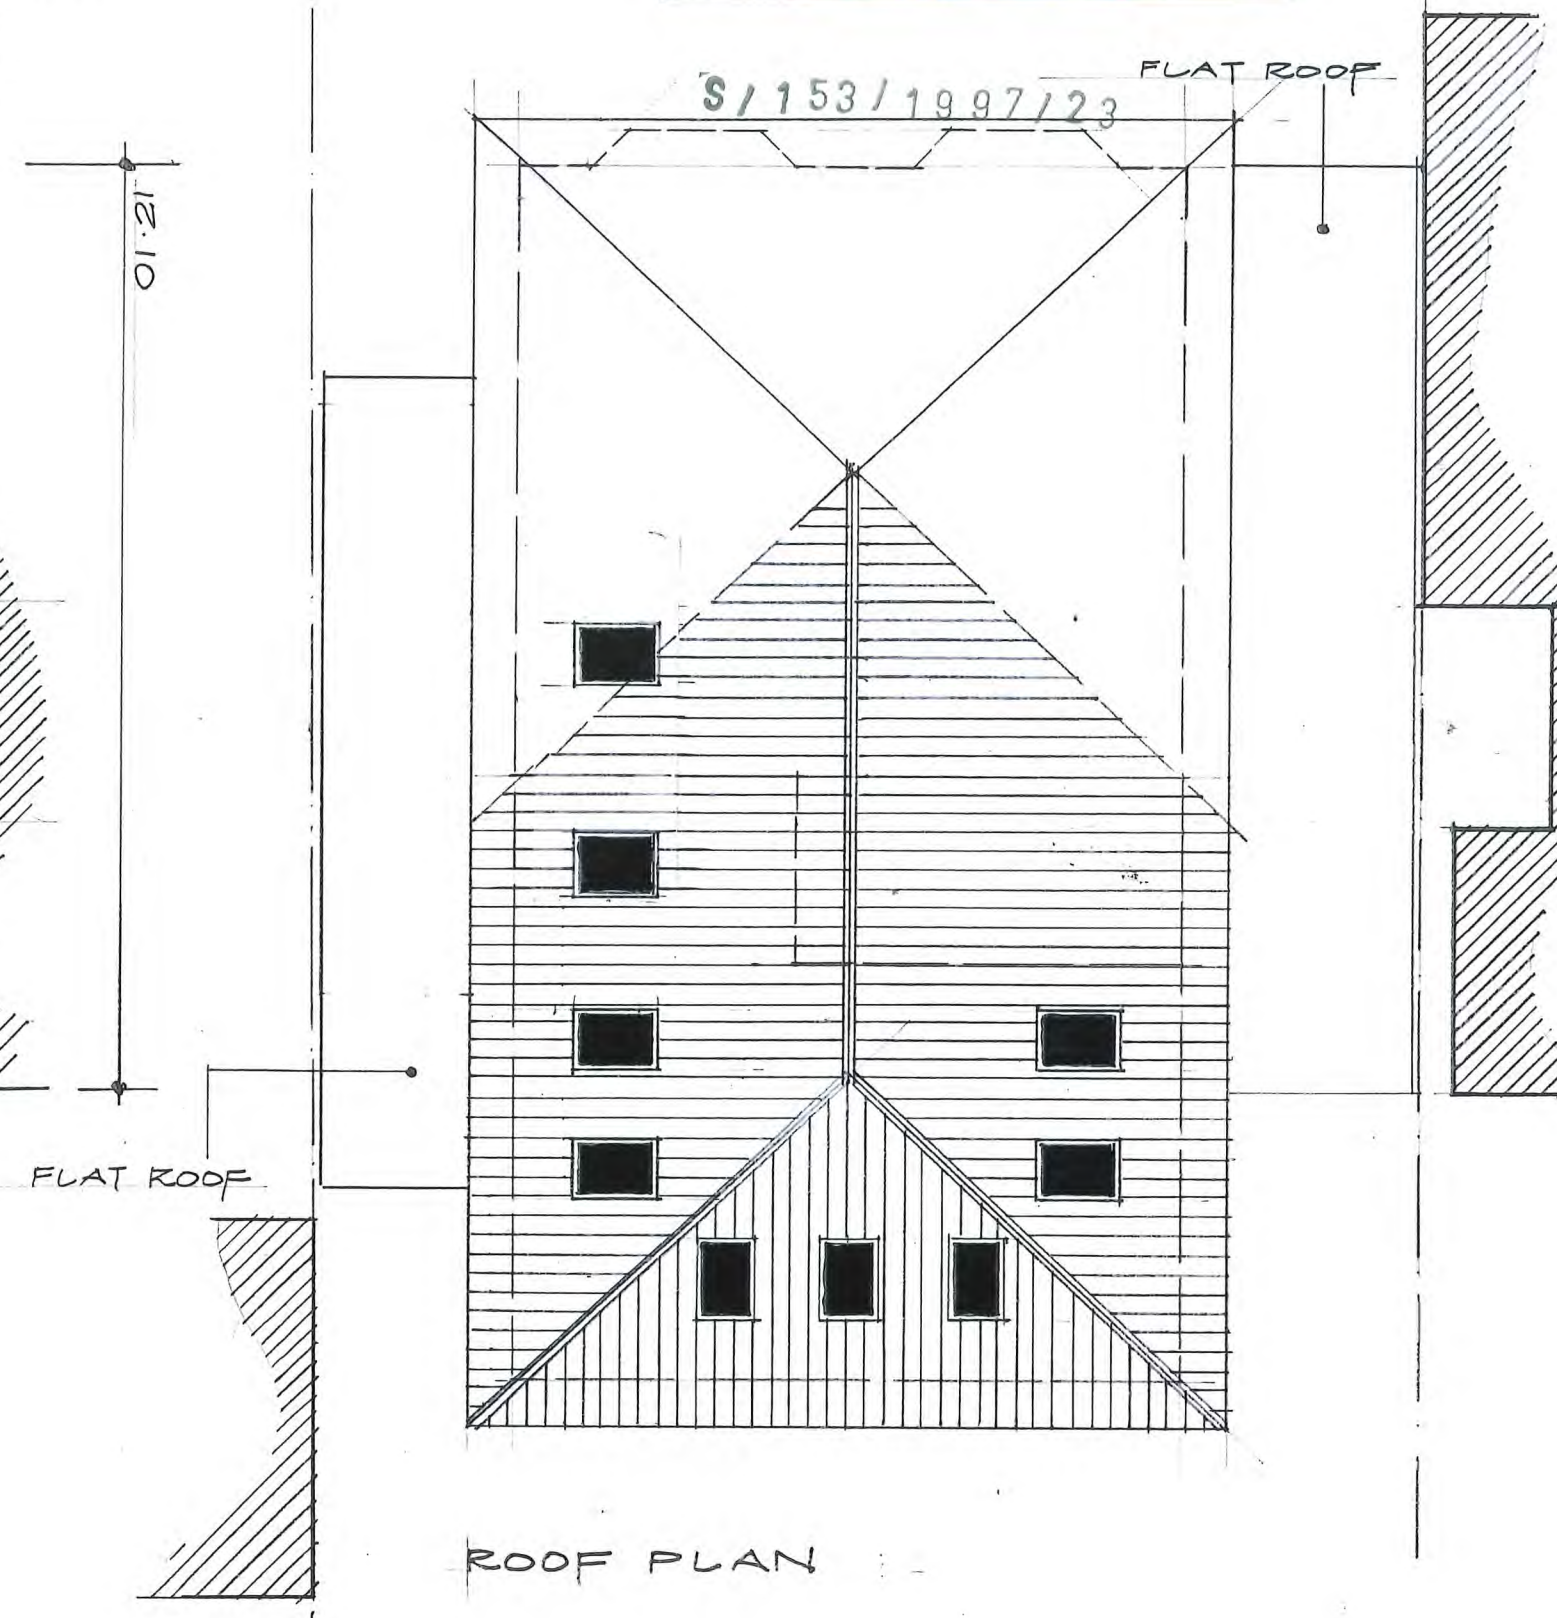

Scale: 1 to 100 @ A3.