

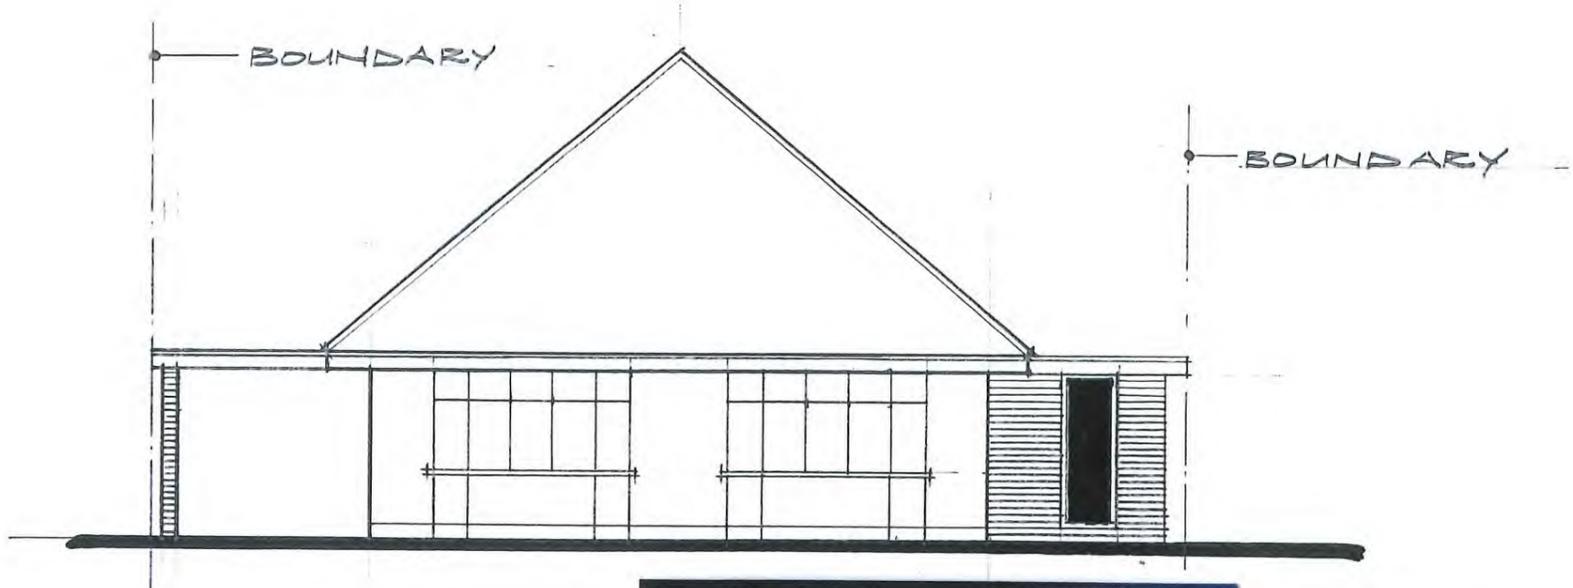


60. BURGH OLD ROAD SKEGNESS PE25 2LH
 ELEVATION & SITE PLAN

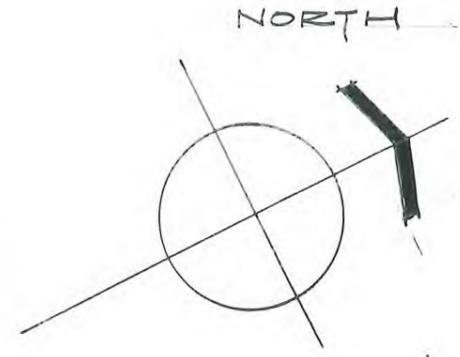


SOUTH EAST
 Scale: 1 to 100

Architectural Consultant
 Property Investment & Development
C.W. MAGER
 07771 526 280
 chrismager@btinternet.com
 2 Links Crescent | Skegness | Lincolnshire | PE25 3AF

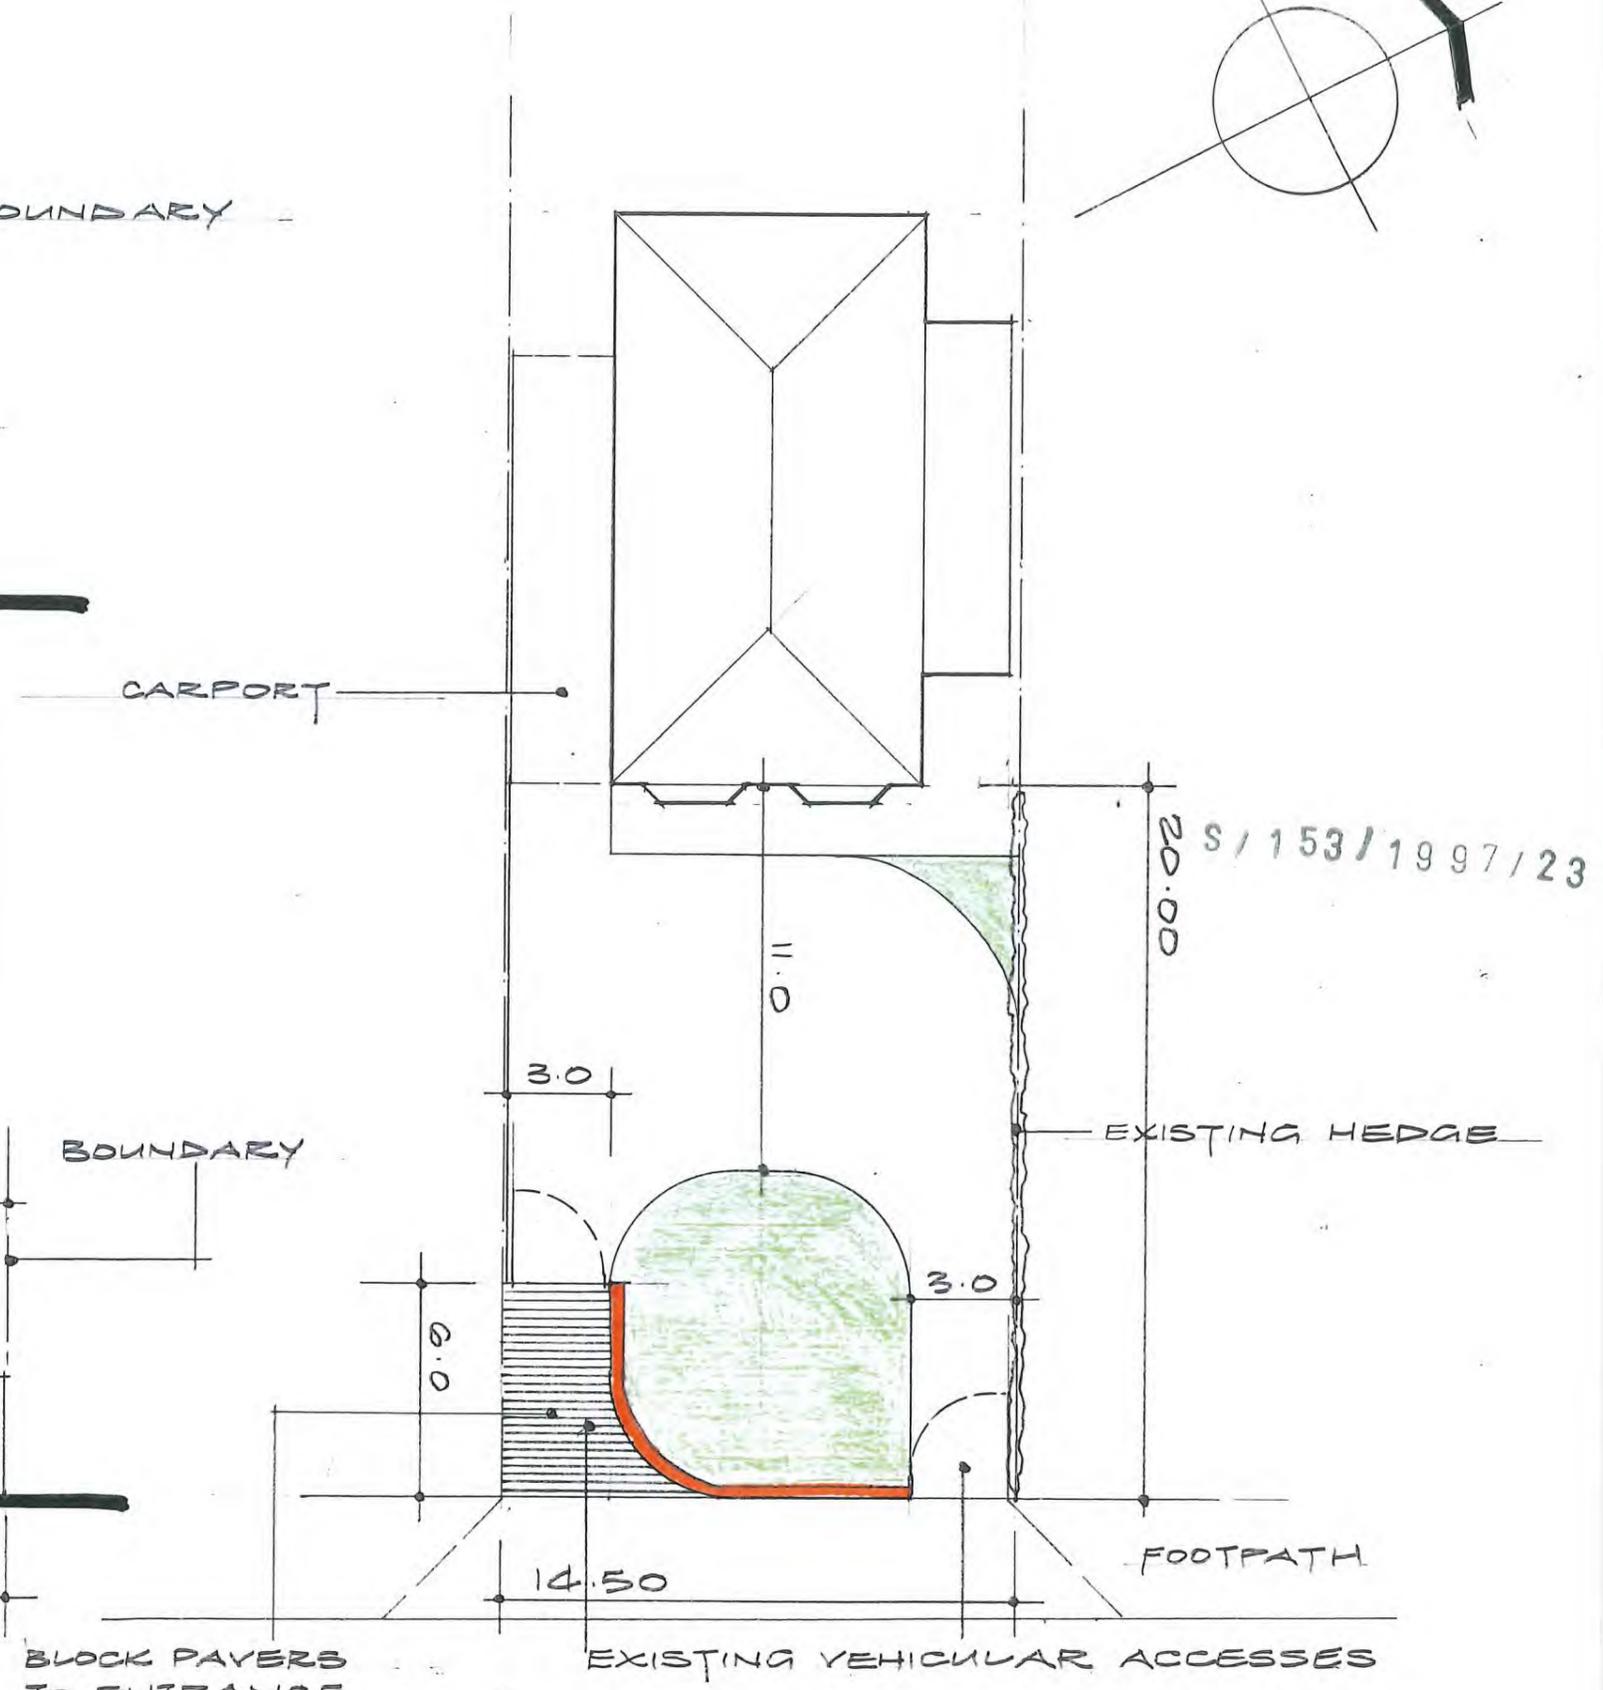

S/153/1997/23

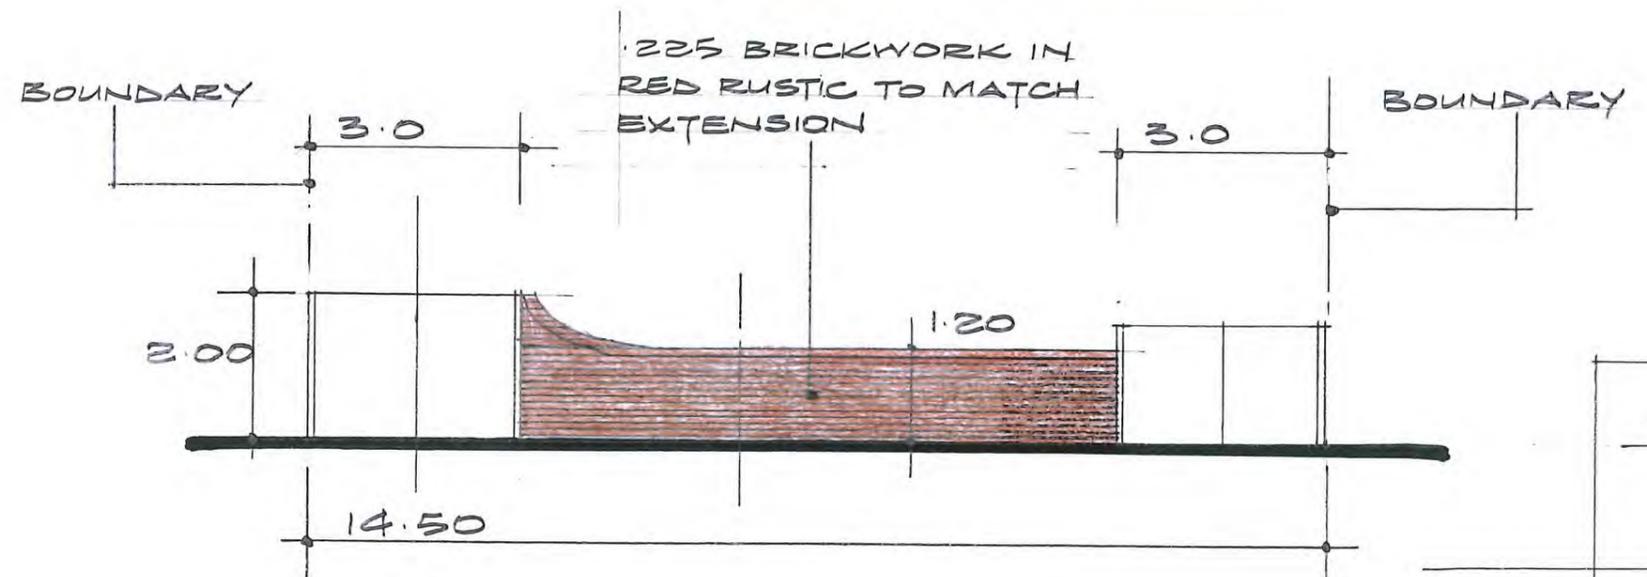

ELEVATION OF FRONT WALL
 Scale: 1 to 100

BLOCK PAVERS TO ENTRANCE
 EXISTING VEHICULAR ACCESSES

SITE LAYOUT
 Scale: 1 to 200