



Ground Floor

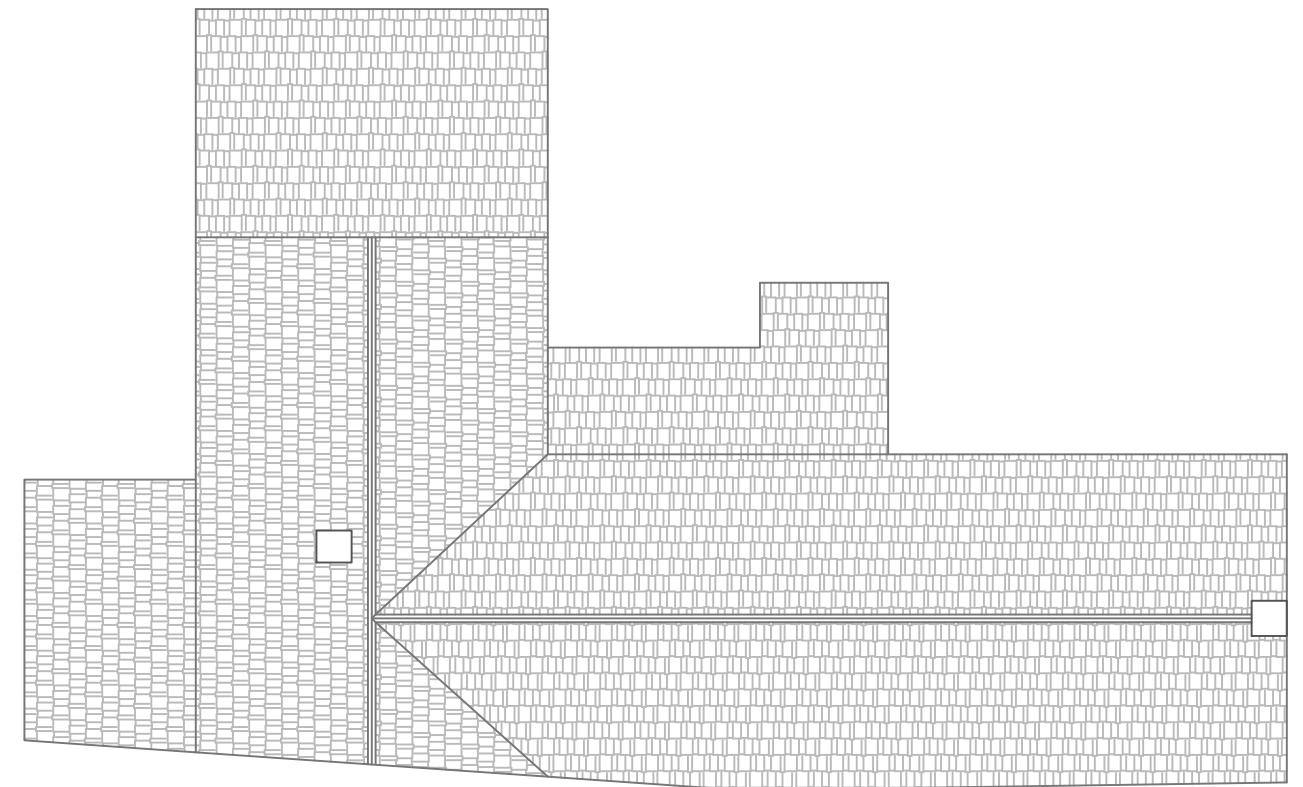

Roof

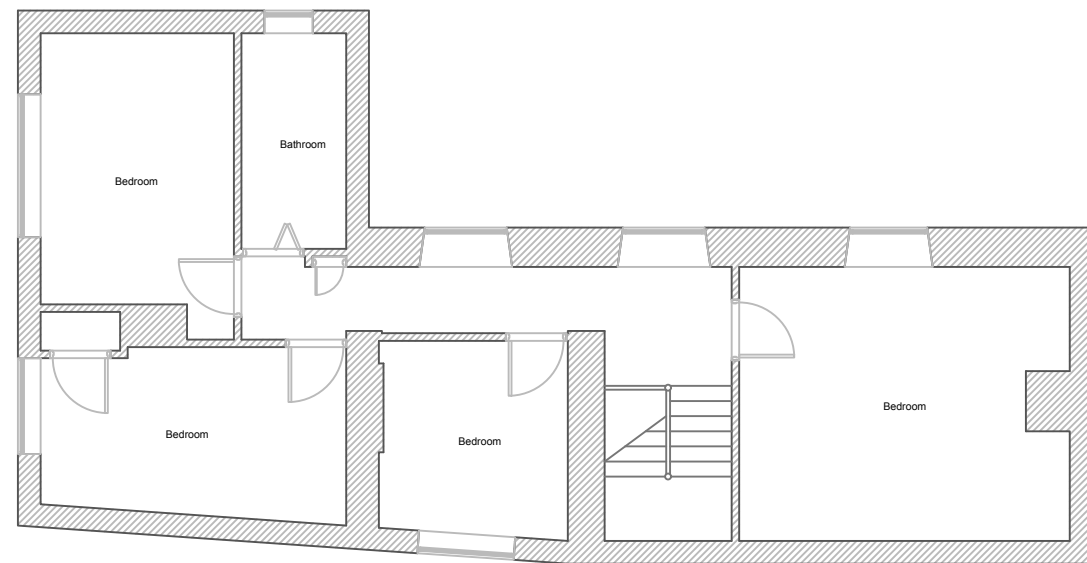

First Floor



SWADSL
SOUTH WEST ARCHITECTURAL DESIGN SERVICES LTD

South West Architectural Design Services Ltd
Unit 1, Mendip Vale Trading Estate
Wedmore Road
Cheddar
Somerset
BS27 3EL
Tel: 07814 486690
Email: matthew.venn@swadsl.co.uk
Web: www.swadsl.co.uk

Client:
Grant Sage

Drawing Title:
The Green, Green Hill, Alveston, BS35 3QZ

EXISTING LAYOUTS

Date: 2nd February 2023	Scale: 1:100
----------------------------	-----------------

Status: Planning Issue	Size: A3
---------------------------	-------------

Revision:
0

Drawing Number:
23-199-002