



Front (North West) Elevation

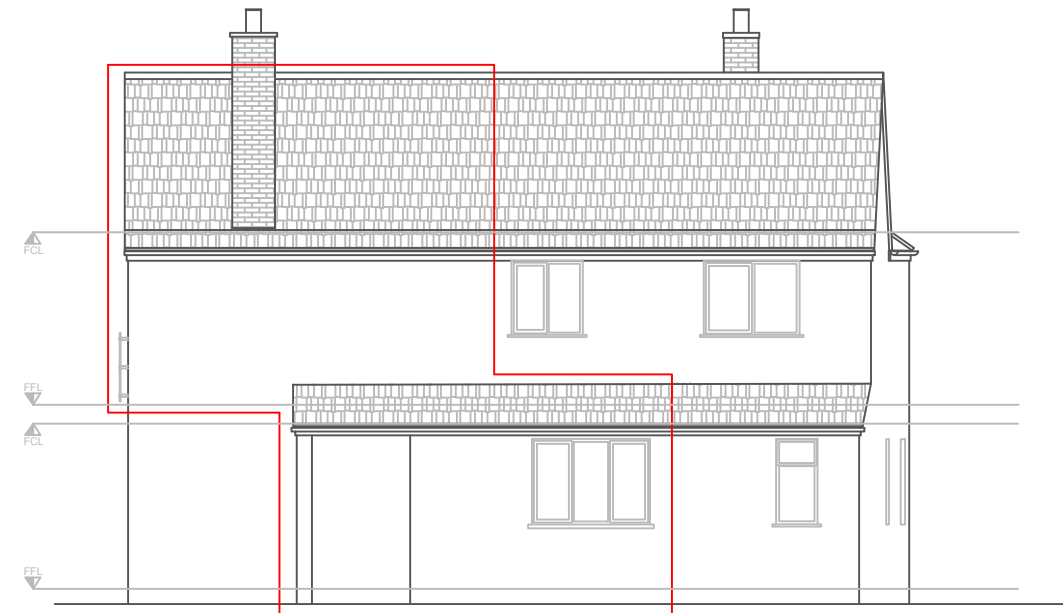

Side (South West) Elevation



Rear (South East) Elevation

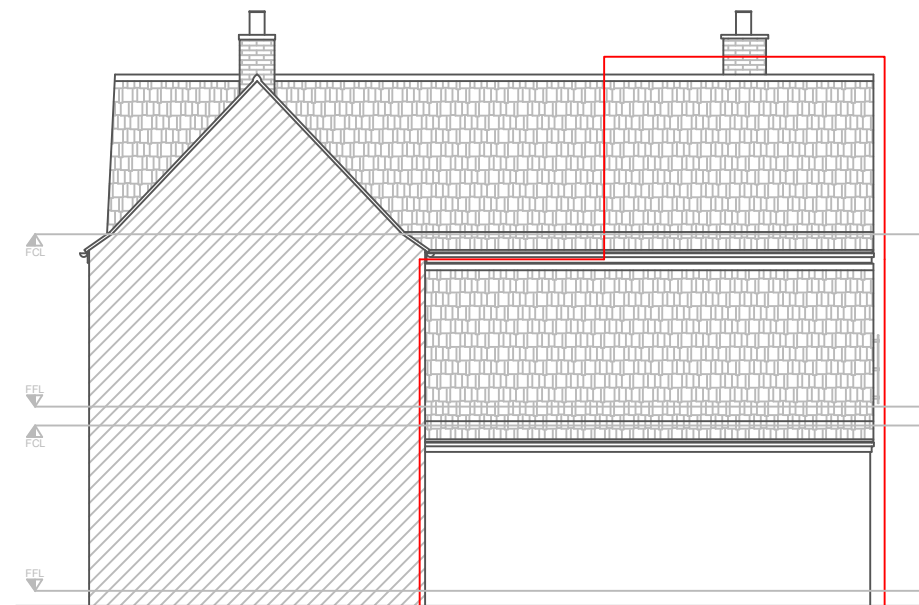

Side (North East) Elevation

Scale



South West Architectural Design Services Ltd
 Unit 1, Mendip Vale Trading Estate
 Wedmore Road
 Cheddar
 Somerset
 BS27 3EL
 Tel: 07814 486690
 Email: matthew.venn@swadsl.co.uk
 Web: www.swadsl.co.uk

Client:
 Grant Sage

Drawing Title:
 The Green, Green Hill, Alveston, BS35 3QZ

PROPOSED ELEVATIONS

Date: 3rd October 2023	Scale: 1:100
---------------------------	-----------------

Status: Draft - For Comment	Size: A3
--------------------------------	-------------

Revision:
 0

Drawing Number:
 23-199-003