




Ground Floor

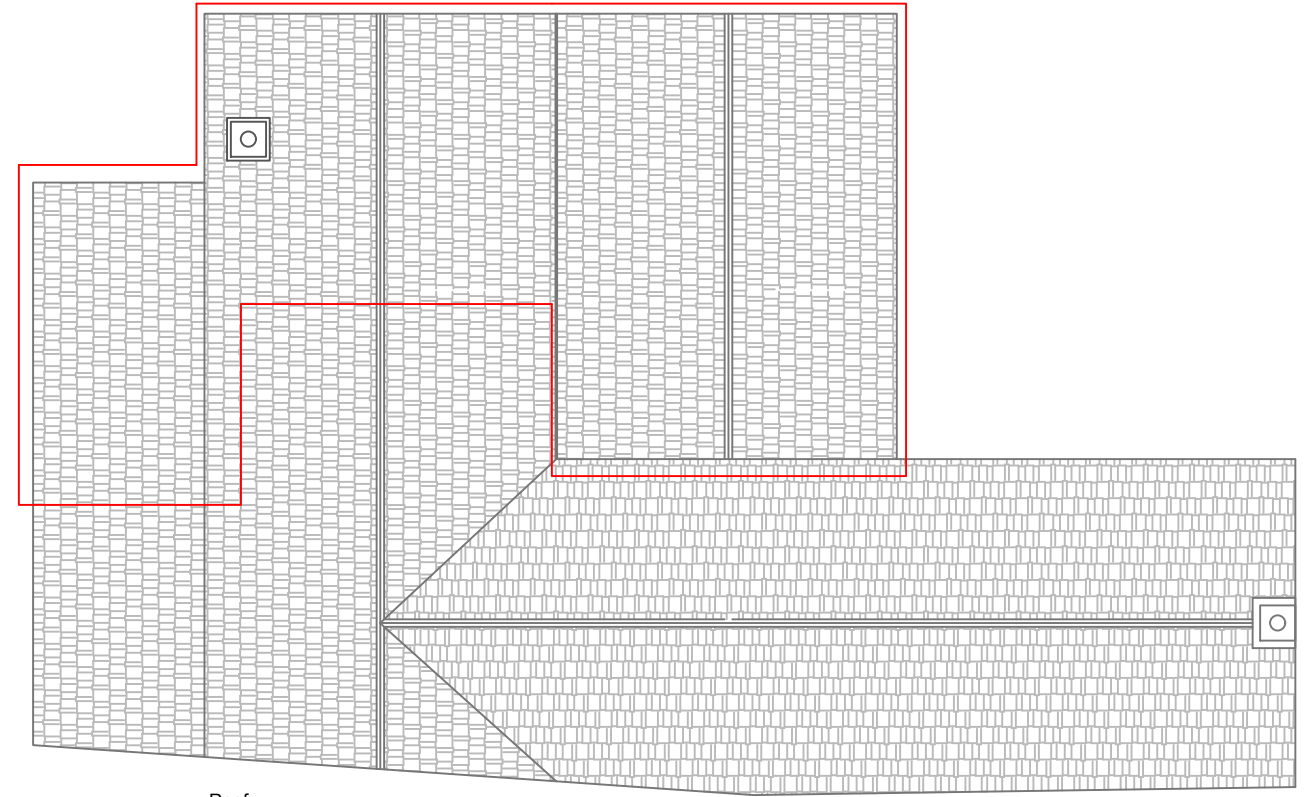

Roof

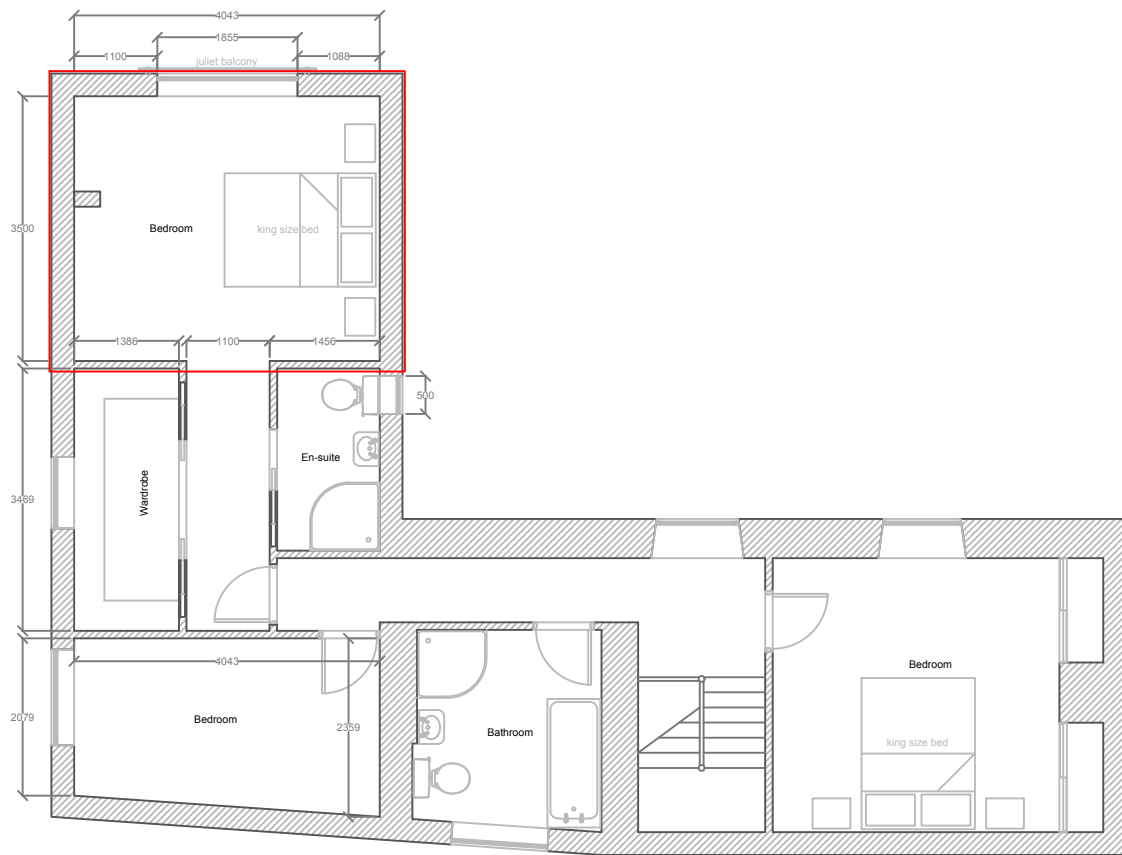

First Floor

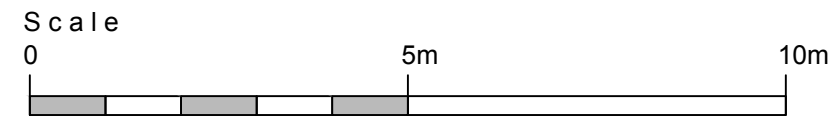

South West Architectural Design Services Ltd
 Unit 1, Mendip Vale Trading Estate
 Wedmore Road
 Cheddar
 Somerset
 BS27 3EL
 Tel: 07814 486690
 Email: matthew.venn@swadsl.co.uk
 Web: www.swadsl.co.uk

Client:
 Grant Sage

Drawing Title:
 The Green, Green Hill, Alveston, BS35 3QZ

PROPOSED LAYOUTS

Date: 3rd October 2023	Scale: 1:100
---------------------------	-----------------

Status: Draft - For Comment	Size: A3
--------------------------------	-------------

Revision:
0

Drawing Number:
23-199-004