



VISUAL SCALE 1:1250 @ A3

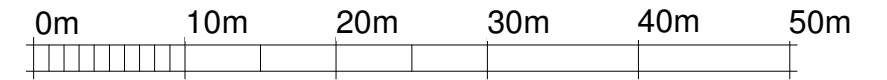

VISUAL SCALE 1:500 @ A3

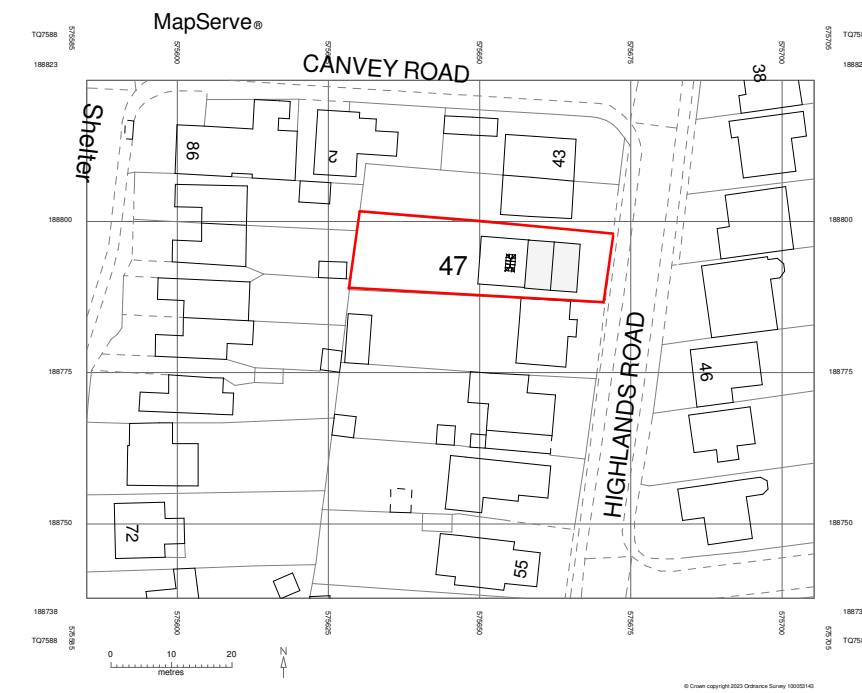

**1** **Block Plan**  
1 : 500

**2** **Location Map**  
1 : 1250

POLARDESIGN  
Designing the Future  
42 Prince John Road  
Eltham London UK  
SE9 6QA  
tel 0208 859 2299  
mob 0788 145 2203  
email :iselter@yahoo.com

PROJECT  
Demolition of the existing rear Conservatory and Extensions ,Erection of single 8.0m Deep  
at 47 Highlands Road, Bowers Gifford, Essex, SS13 2HX

SHEET  
Block Plan Location Map

CLIENT		
Date 11/10/2023	Project number 47HIGH/23	Scale (@ A3) As indicated
Drawn by IS	DRAWING NUMBER	REV
Checked by IS	701	