
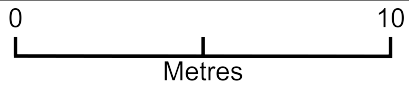


2 Woodcote Mews garage

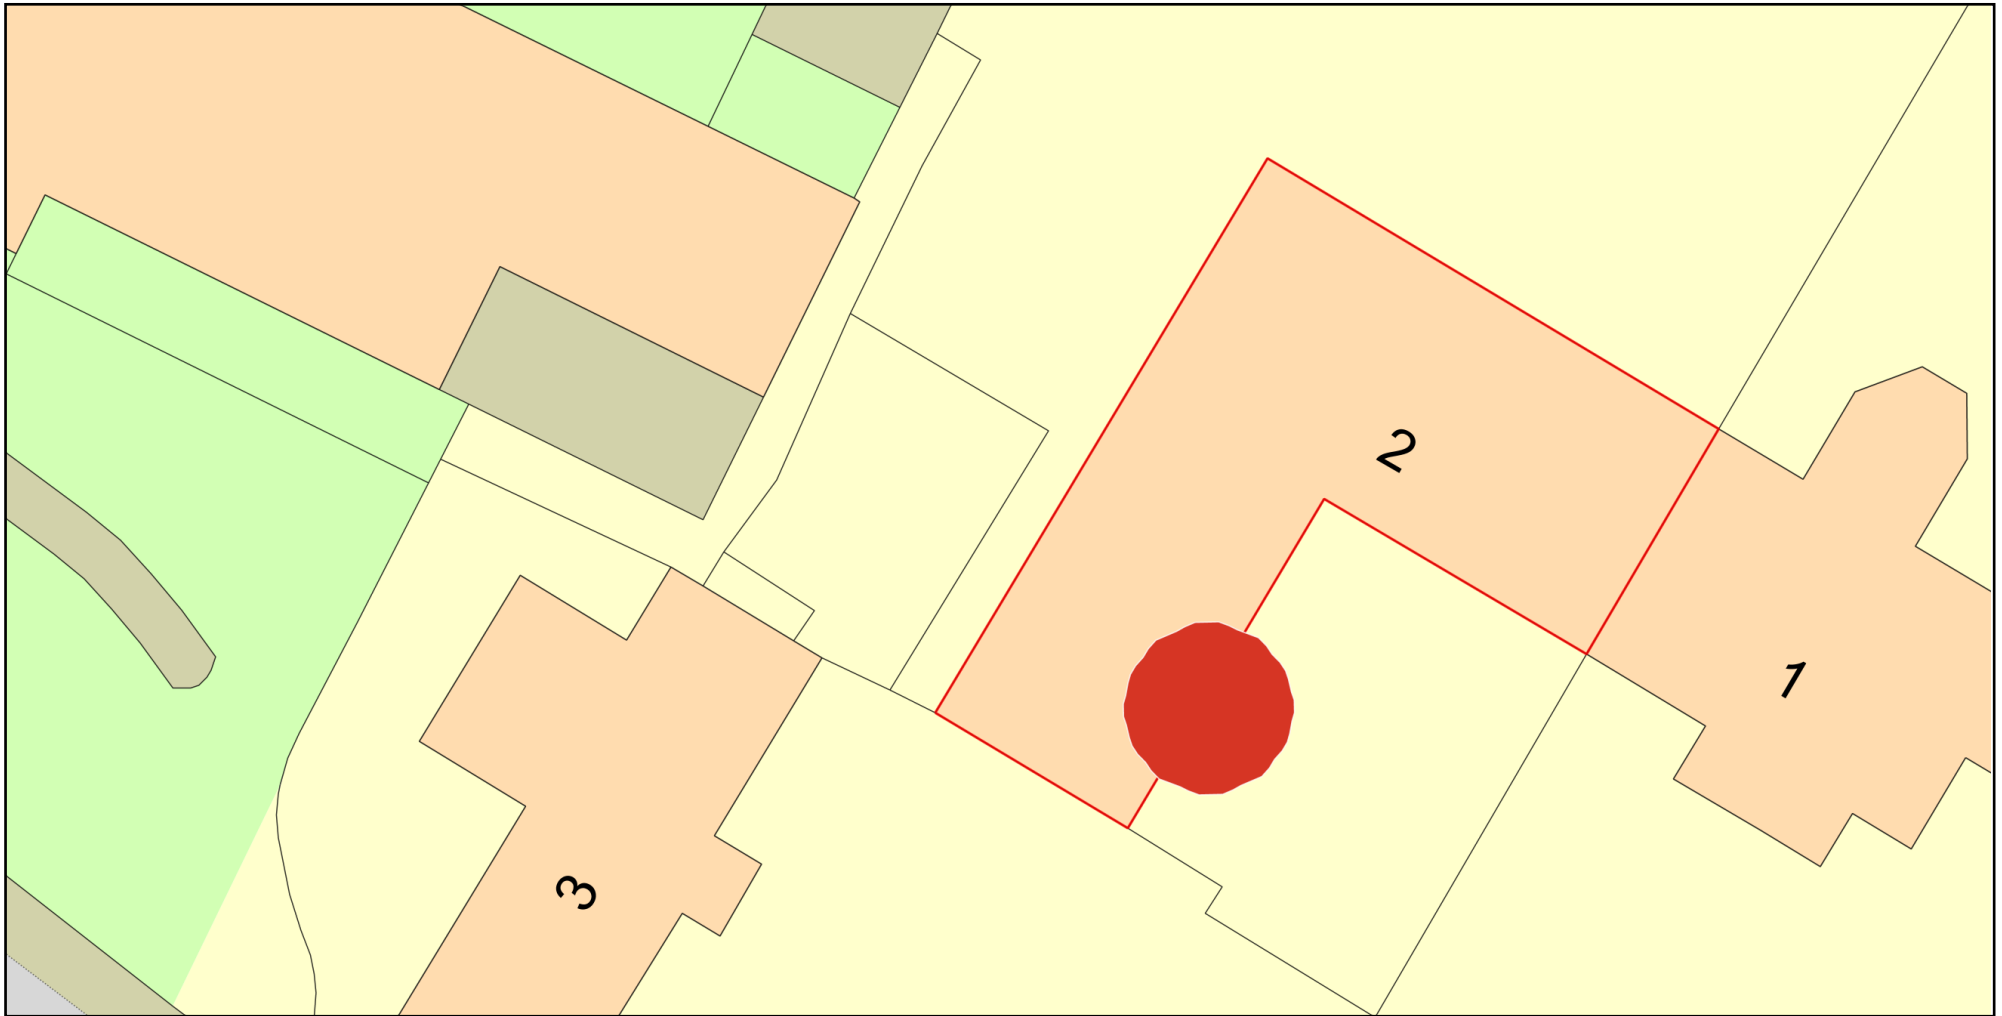

Plan Produced for: Janet Page

Date Produced: 07 Sep 2023

Plan Reference Number: TQRQM23250173709912

Scale: 1:200 @ A4

© Crown copyright and database rights 2023 OS 100042766

