
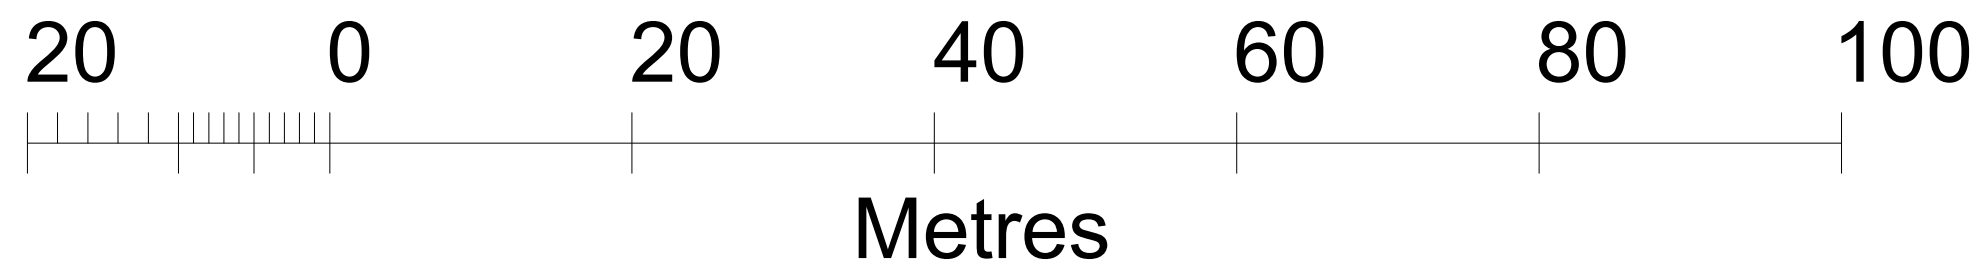


Priory Hill

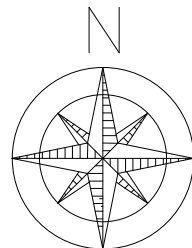

A	06.10.23 DA ISSUE		CK
	AMENDMENT		BY

SCALE 1:500@A3

Project :  
Proposed Front Extension

Sheet Title :  
Proposed Site Block Plan

Address :  
80 Park Avenue Holiday Camp Park Avenue  
Leysdown  
SHEERNESS KENT

Date : 06/10/23

Sheet no : 06

Applicant :