


TREES TO BE FELLED

132	WILLOW
133	WILLOW
134	WILLOW
135	WILLOW
136	WILLOW
137	WILLOW
138	WILLOW
142	WILLOW

TREE SCHEDULE AND PROTECTION SCHEME
 Location & Outline approval 08/00481/04
 An approved schedule of trees within the site and in adjoining hedgerows has been prepared by a qualified arboriculturist. These are shown below as trees to be removed, trimmed and preserved. A scheme is also to be prepared to show the protection of remaining trees as work progresses on site.


PROPOSED SITE LAYOUT PLAN

SCALE: 1:200

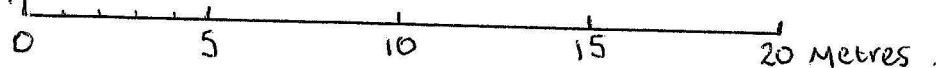

SITE LOCATION PLAN

SCALE: 1:2500

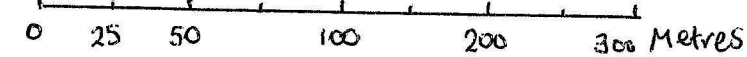

(B) WHERE APPLICABLE FOR BUILDING REGULATION APPLICATIONS REFER ALSO TO THE PRINTED A4 SPECIFICATION PAGES WITH CORRESPONDING DRAWING NUMBER.

SPECIFICATION

REVISIONS

CARADON DISTRICT COUNCIL
 DEVELOPMENT CONTROL
GRANTED
 - 2 FEB 2008
 Subject to conditions 12 specified in the attached decision notice

CARADON DISTRICT COUNCIL
 DEVELOPMENT CONTROL
 - 02 DEC 2008
 ACK

PROPOSED WORK CONSTRUCT A SINGLE, THREE BEDROOM HOLIDAY UNIT, SEPERATE VEHICULAR ACCESS, TAKE DOWN EXISTING AND BUILD NEW GARAGE FOR HORSEPOOL COTTAGE.

CLIENT Mrs. V. SHORT.
 TEL:

LOCATION Land situated at:
 Grid Ref: 238504
 Horsepool Cottage, St. Mellion,
 Saltash, Cornwall PL12 6RN

ALLEN FROSTICK ASSOCIATES LTD
 ARCHITECTURAL AND INTERIOR DESIGNERS
 Pool Meadow House, Pipers Pool, Lannecaton, Cornwall PL15 8PS
 Tel/Fax: (01568) 66366

SCALES: DRAWN: [redacted]
 DATE OCT 2008

DRG. No. AFA/1293/08 2 of 3
 REVISION:

THIS DRAWING IS THE SOLE COPYRIGHT OF ALLEN FROSTICK ASSOCIATES AND IT MAY NOT BE REPRODUCED IN WHOLE OR PART WITHOUT THEIR WRITTEN CONSENT

Plan 01

08/02/17