


please refer to submitted landscaping plan

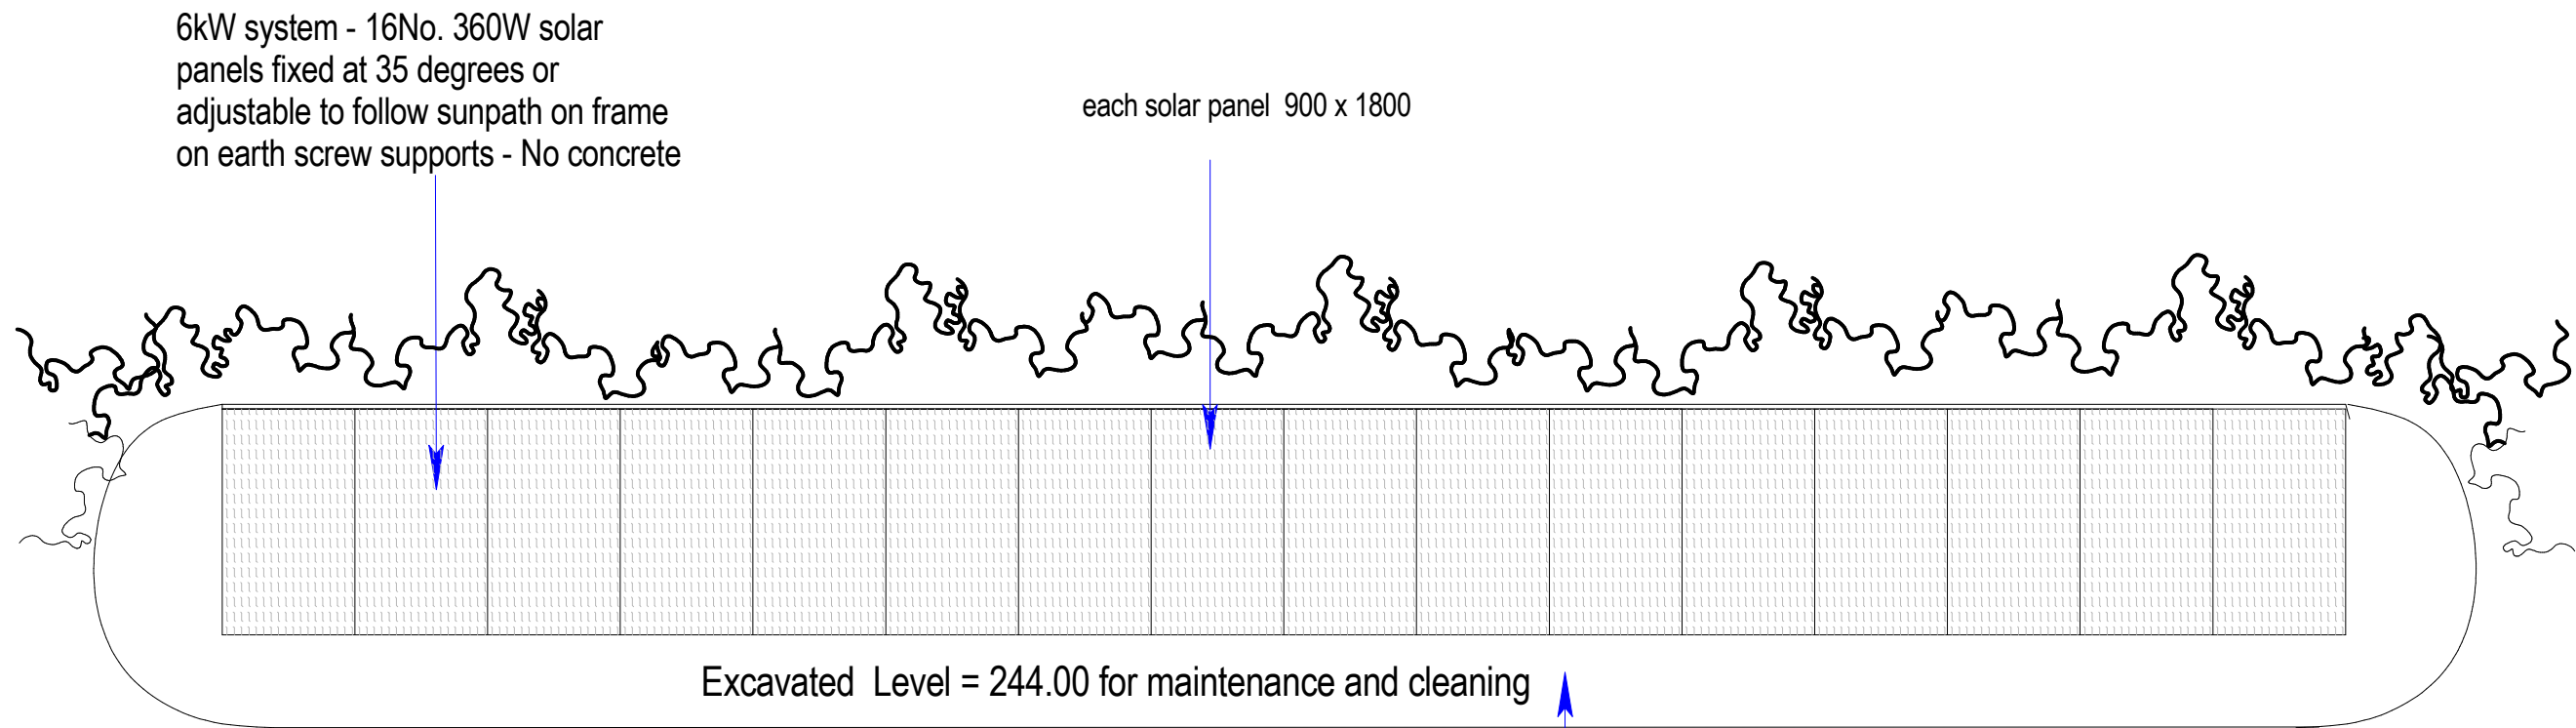

Minimal Intervention / Reversible  
Ground Mounted Solar Array  
concealed behind 'Ha-Ha'



## Ground Plan

[www.apg-design.co.uk](http://www.apg-design.co.uk)

alex p gath

Limited

collaborative planning and design



<b>project</b>	HELE VIEW CLAYHANGER PROPOSED SOLAR ARRAY PLAN AND SECTION		
<b>client</b>	Ms H. WALKER		
<b>date</b>	FEBRUARY 2022		
<b>scale</b>	1:50 @ A3		
<b>drawing number</b>	A1423 21	P05	

GENERAL ARRANGEMENT