

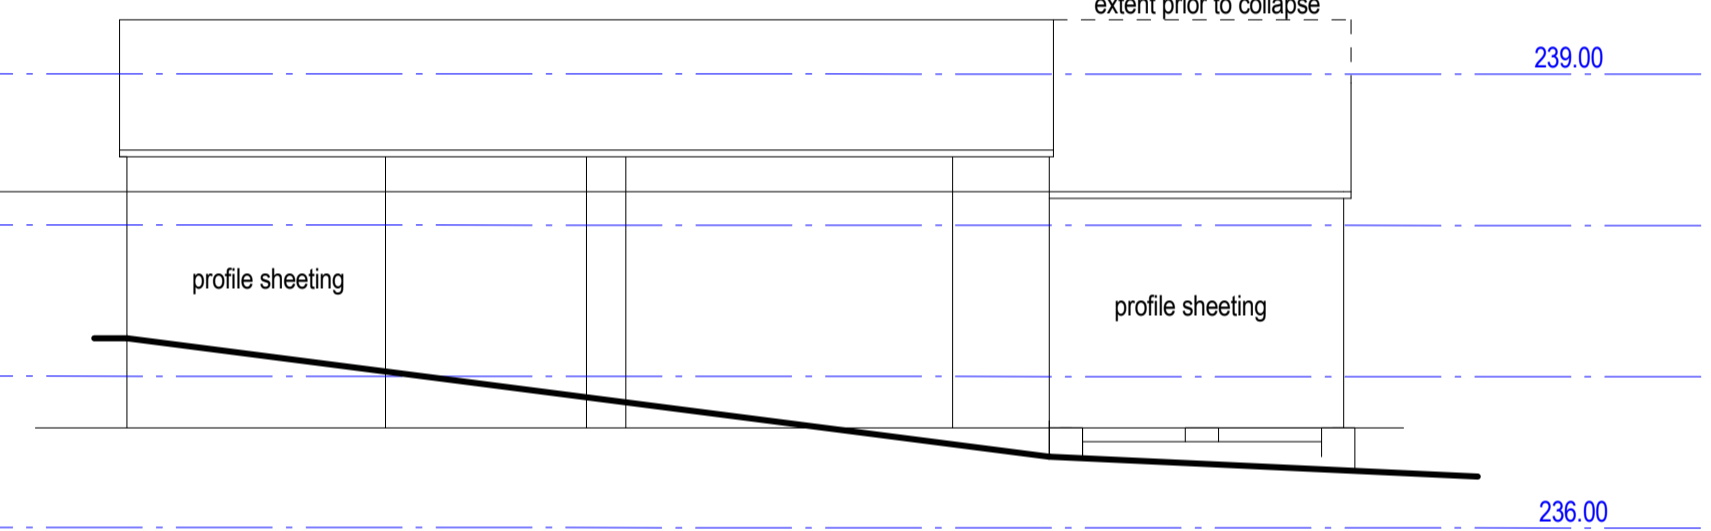
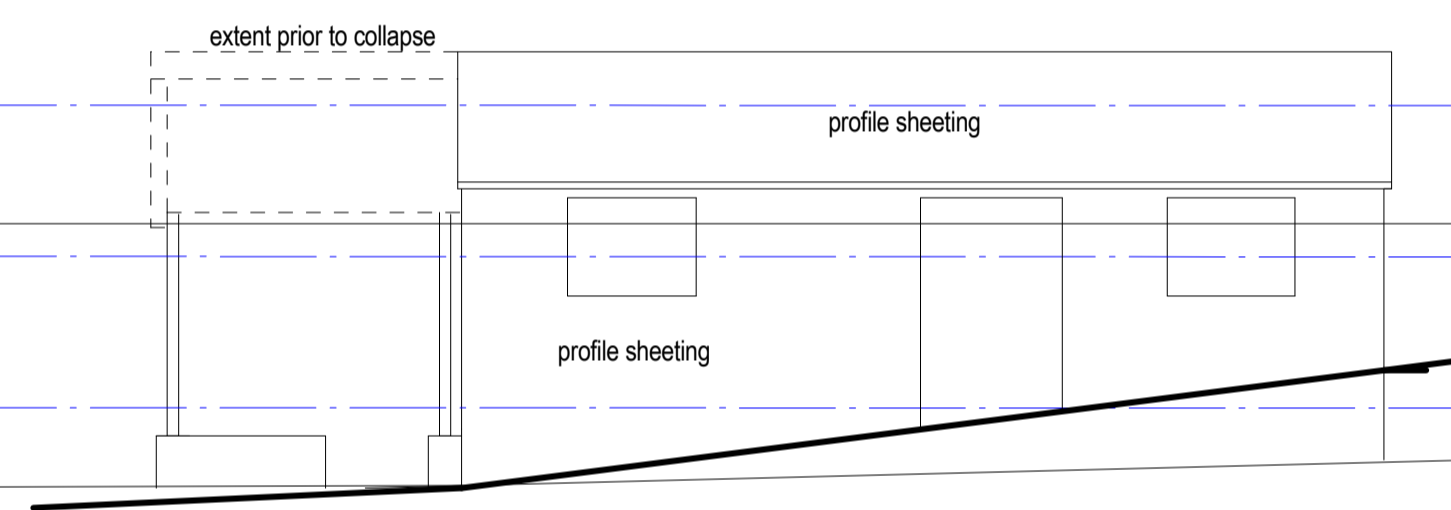
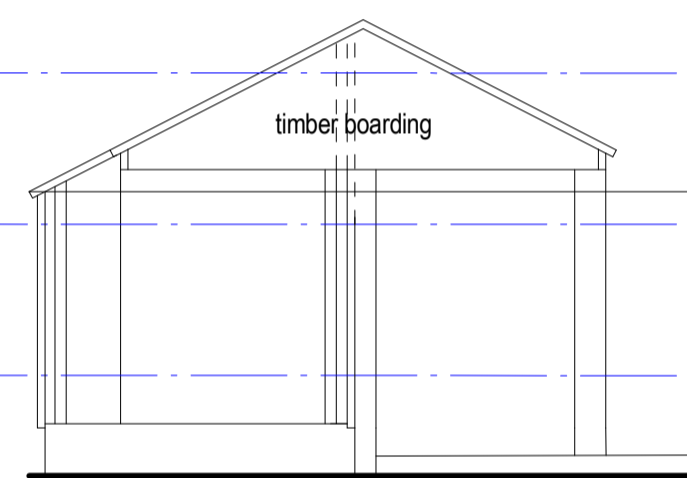
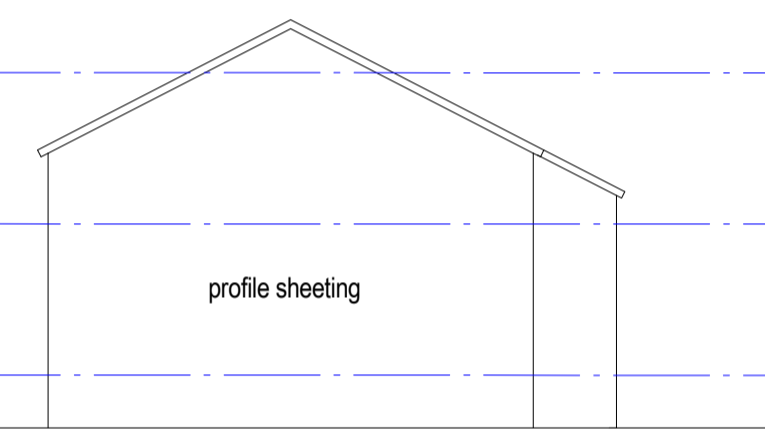
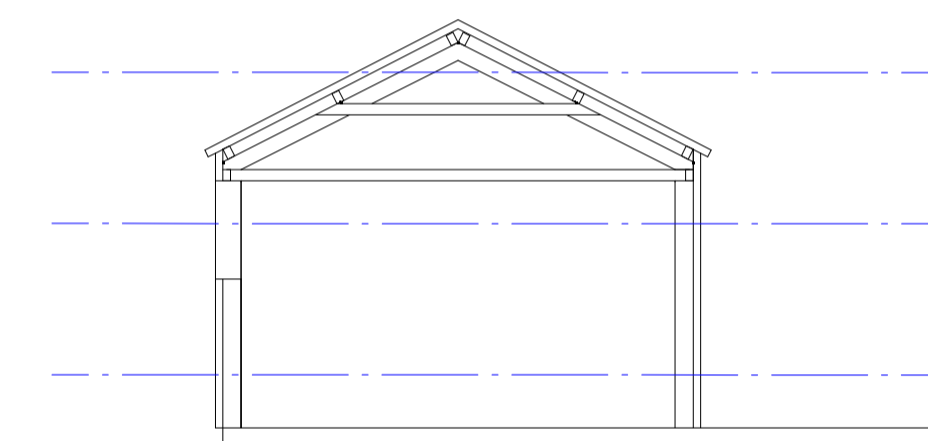
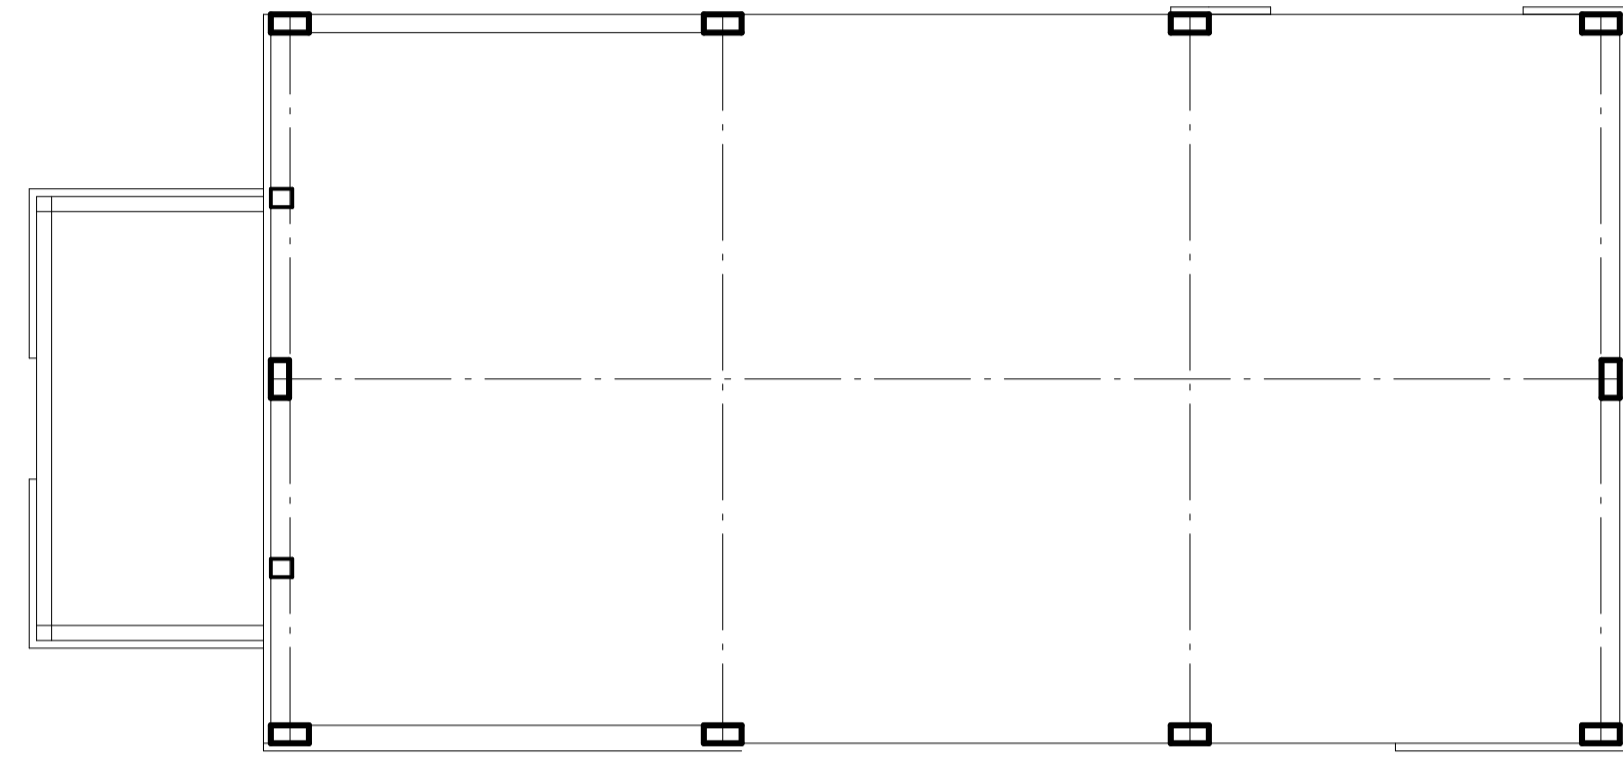
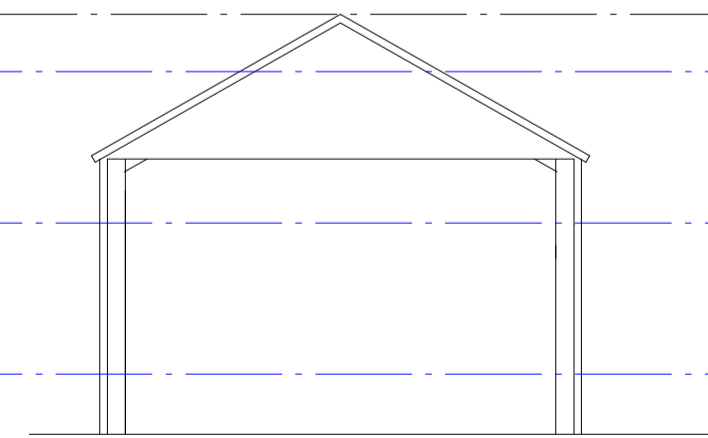
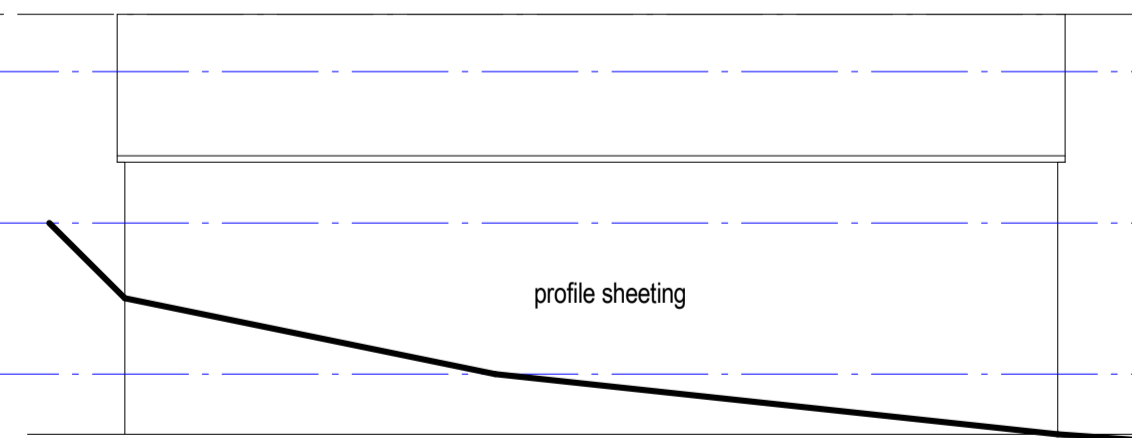
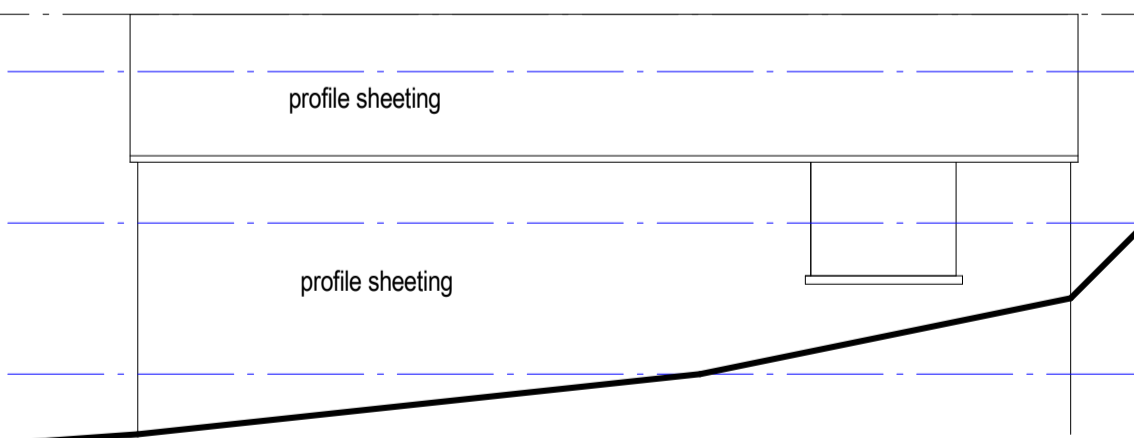
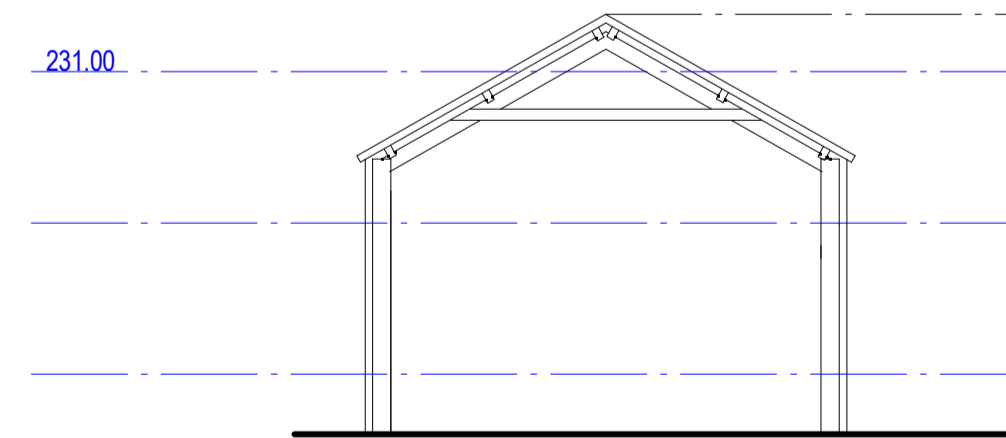




Workshop / Cartshed [132.1m3]

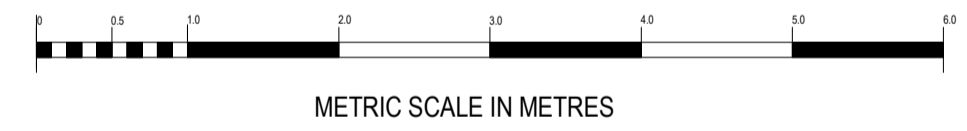

Wash House [54.9m3]

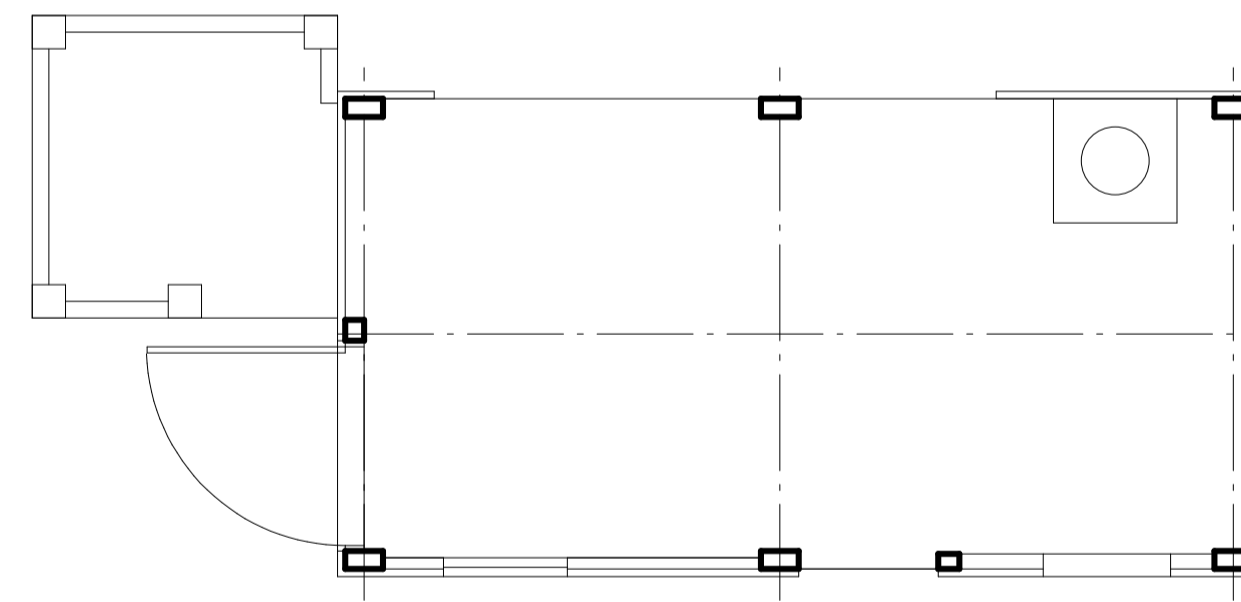

Quarry Building [45.7m3]

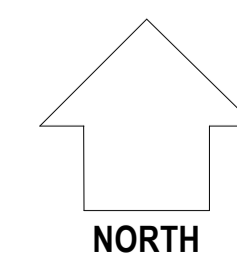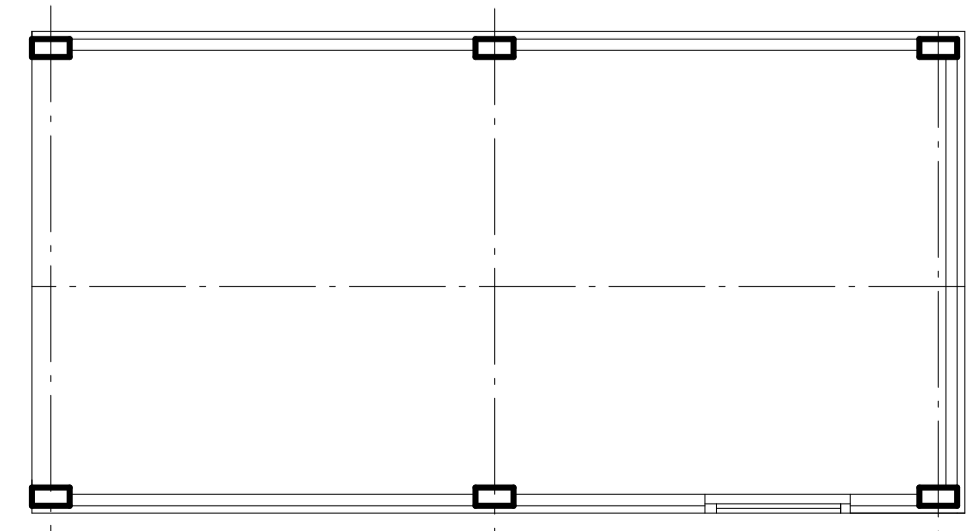

MEASURED SURVEY

www.apg-design.co.uk
alex p gath

collaborative planning and design
wayside west charleton kingsbridge TQ7 2AJ
T 01548 531767
E alexpgathdesign@gmail.com

sensitively influencing development in south devon

partner LABC SMARTER PLANNING CHAMPION

project	HELE VIEW CLAYHANGER OUTBUILDING SECTIONS, PLANS AND ELEVATIONS		
client	MS H WALKER		
date	AUGUST 2021		
scale	1:50 @ A1		
drawing number	A1423 21	S02	