

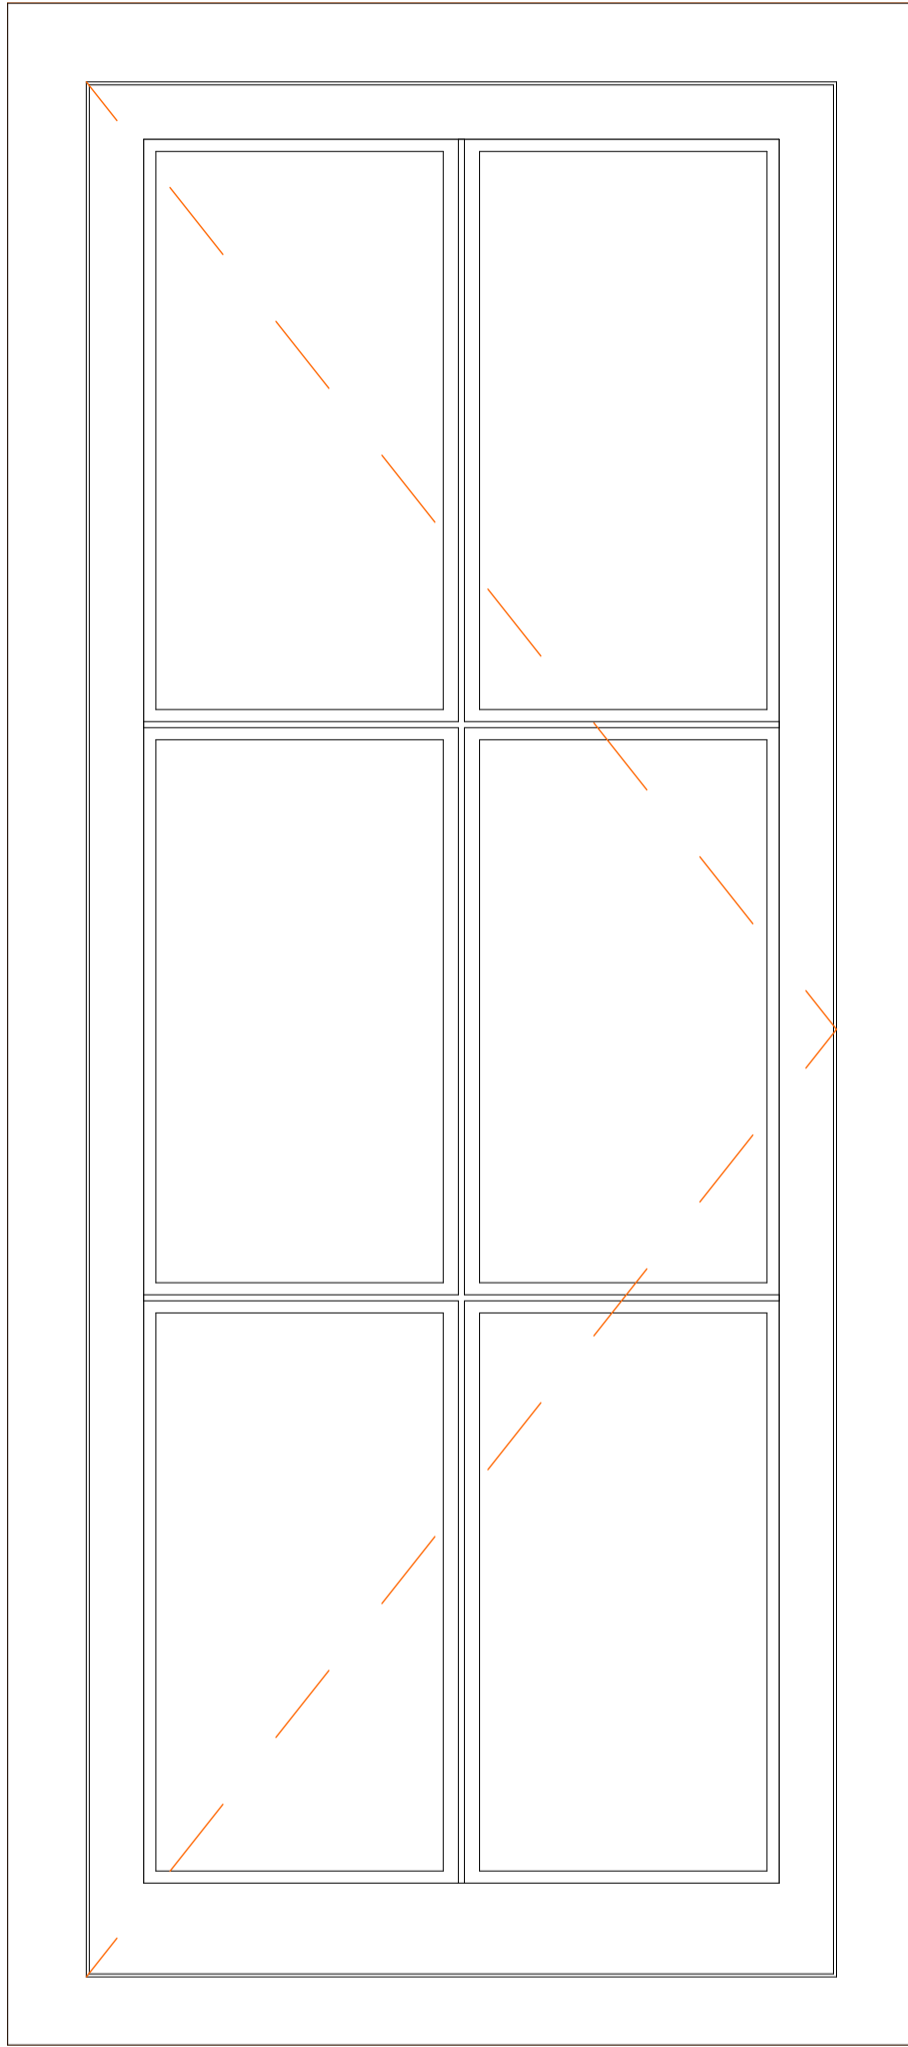
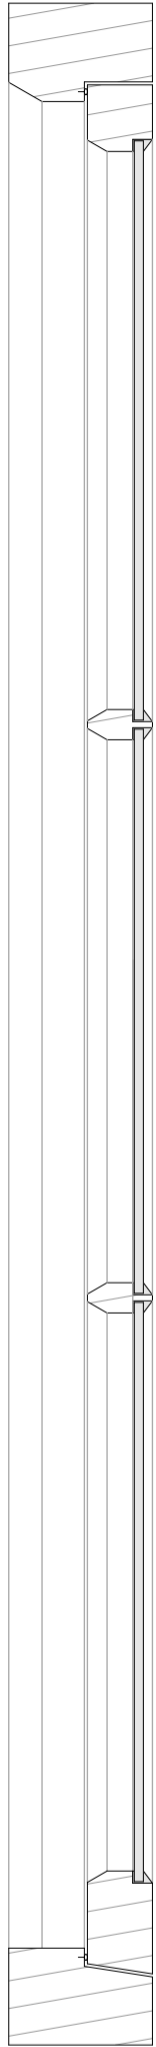


Notes
 This document and its design content is copyright ©. It shall be read in conjunction with all other associated project information including models, specifications, schedules and related consultants documents. Do not scale from documents. All dimensions to be checked on site. Immediately report any discrepancies, errors or omissions on this document to the Originator. If in doubt ASK.

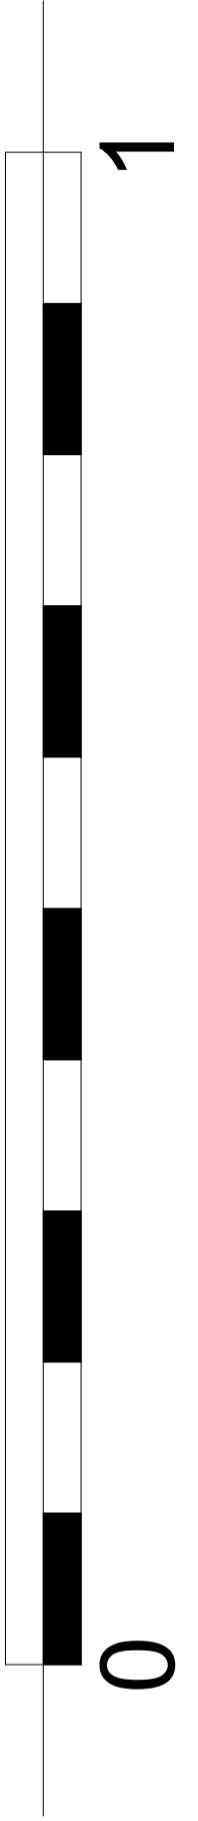

600mm

1350mm

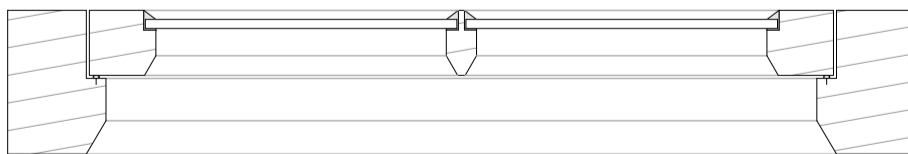

Layout Title
A3 New Window Detail 1-5

Purpose of Issue
Proposed replacement roof to garage

Scales @ A3
1:5

Originator
**Hargreaves:
 architecture+design
 01884 254518**

Project
The Barton, Neopardy

Client
Mr P Scanlan

RevID	Change ID	Change Name	Revision ID

Drawing Number								
project	originator	zone	level	type	role	number	rev	
####	-09-10	-	-	-	####	SH		