

Key - Material Schedule

- 01 Existing brickwork
- 02 Existing clay roof tiles
- 03 Existing timber window
- 04 Proposed zinc cladding over existing masonry
- 05 Proposed zinc cladding to replace existing roof tiles
- 06 Proposed aluminium framed glazing unit
- 07 Proposed framless glass link
- 08 Proposed steps down to garden
- 09 Proposed wood burner flue
- 10 Proposed timber gate

03

01

07



08

06

10

03

04

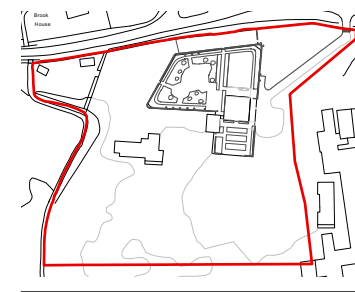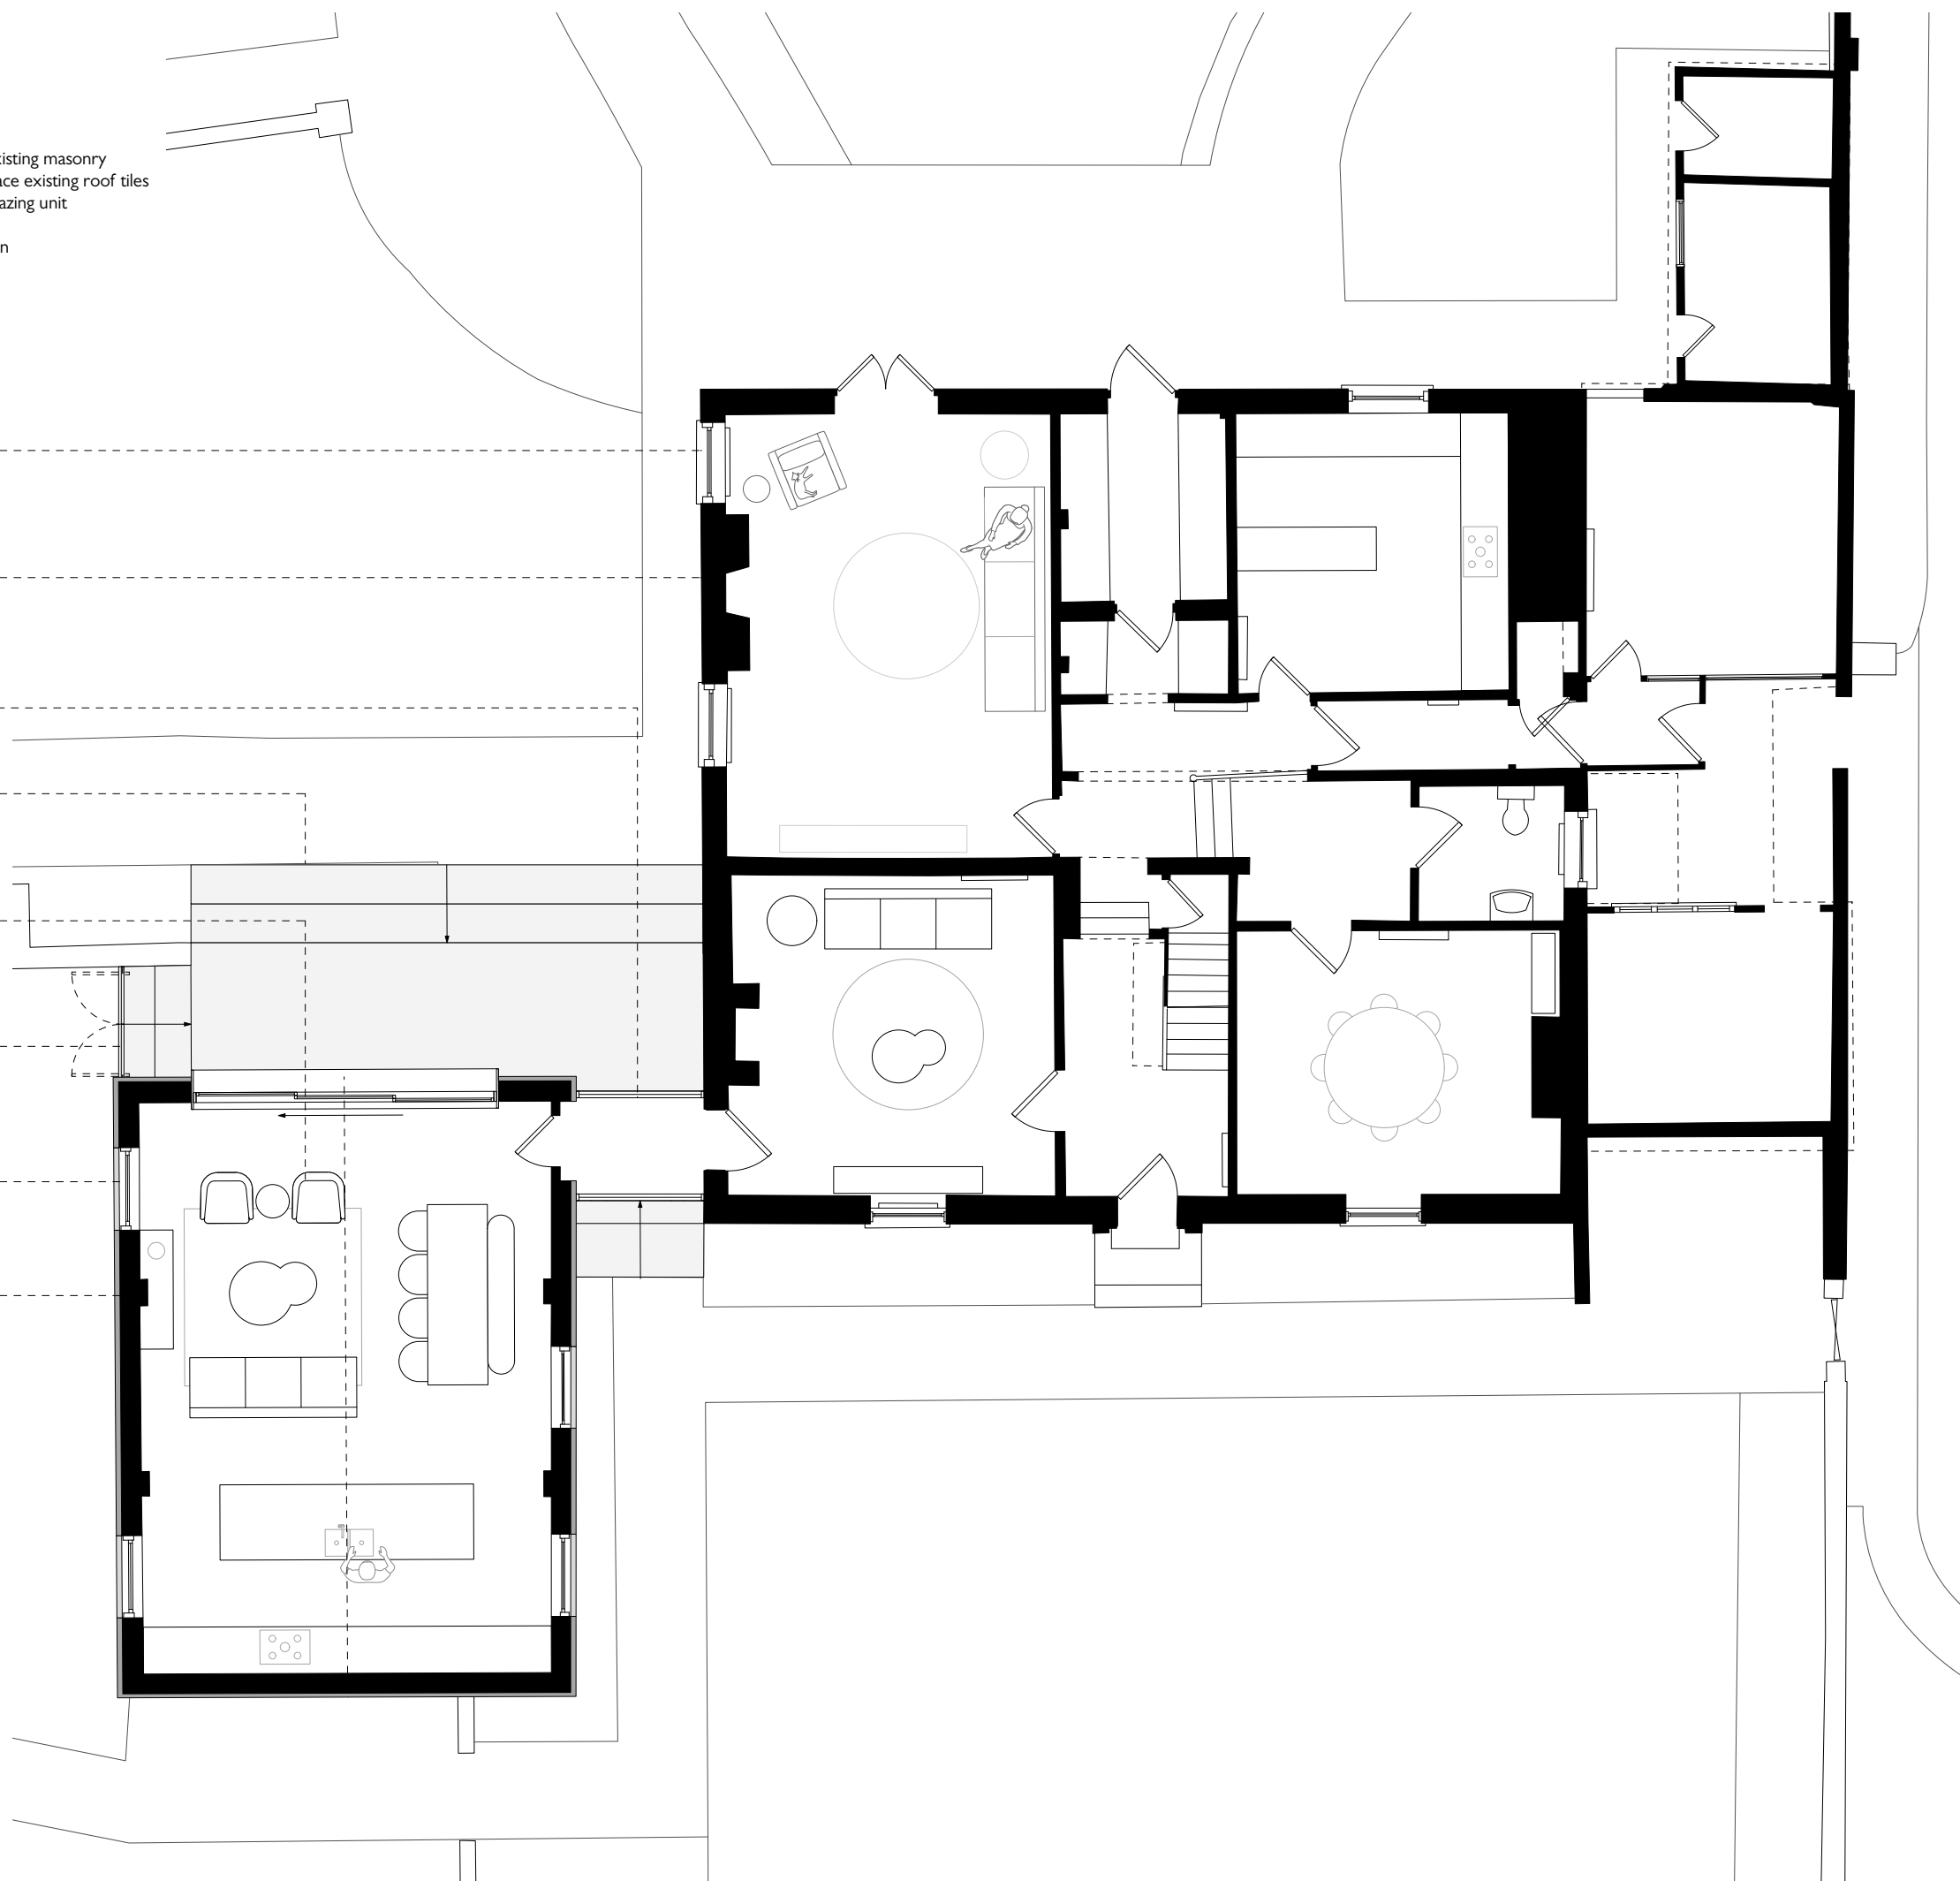

**Notes**  
To be read in conjunction with drawing series:

2215-OPDS-EX-000 series

2215-OPDS-PL-000 series  
2215-OPDS-PL-100 series  
2215-OPDS-PL-200 series  
2215-OPDS-PL-300 series



**PLANNING**

Rev	-
Description	-
Issue Date	-

Stage	Planning
Project	Earnley Place
Client	Private
Drawing No.	2215-OPDS-PL-100
Title	Ground Flr Plan
Scale	1:100@A3
Drawn	JB

**Open Design Studio**

Drawings remain copyright of Open Design Studio and may not be reproduced without written consent or license.