


# Notes

1. Surveyed boundary features are not necessarily legal boundaries.
2. All information contained in this drawing (including digital data) should be checked and verified prior to any fabrication or construction.
3. Copyright of all data produced by NH Architects Ltd shall remain with NH Architects Ltd unless otherwise specifically agreed.
4. The correct identification of the utility types can not be 100 percent guaranteed, therefore these should be independently verified prior to use in any design and building works. All pipe diameters and levels are assumed to be correct, however due to non entry to inspection chambers, these should be verified before any works commence. All drainage connections shown are sounded only. They have not been water tested. Services may be obscured by parked cars, leaf litter or building materials etc.
5. External eaves levels are surveyed to lowest tile position.

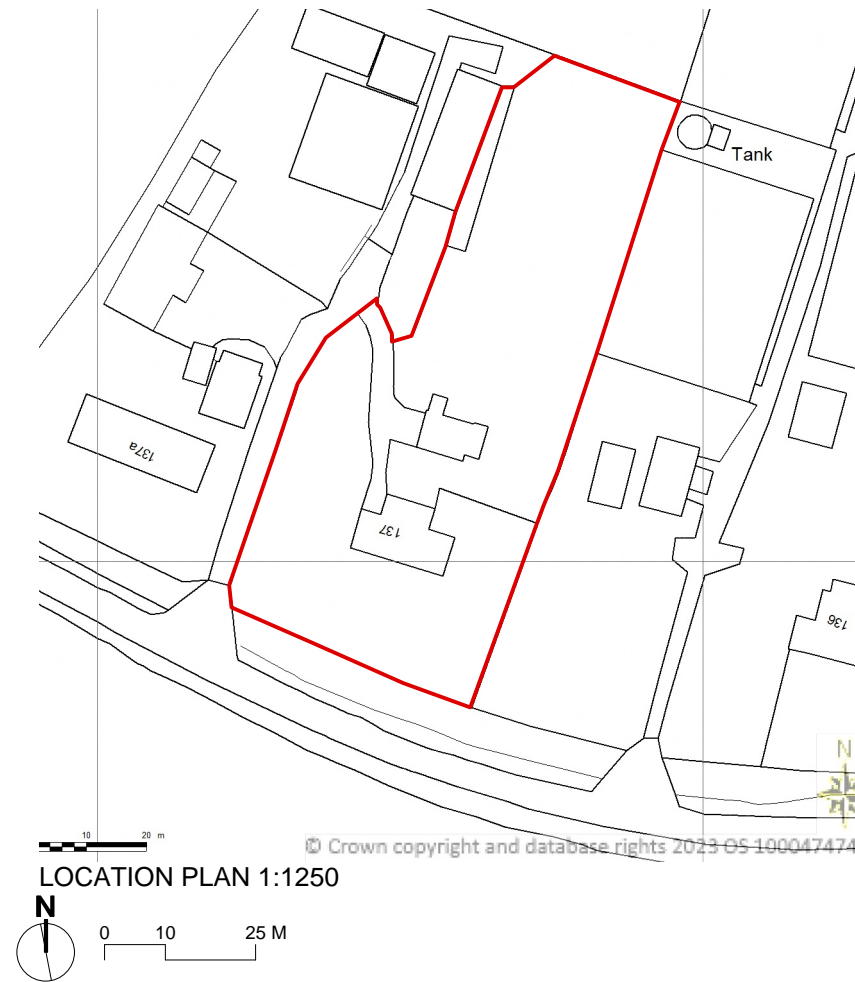

Amendments	by	Date
a		
b		
c		
<b>Job Title</b>		<b>NHA BT-MS</b>
<b>SURVEY DRAWINGS</b> Location Plan		
<b>Scale: 1:1250 @ A3</b>		
<b>Drg.No. 001-S Location</b>		
<b>Drawn by:</b>	<b>NJH</b>	
<b>Issued to:</b>	<b>Client</b>	
<b>Status:</b>	<b>Prelims</b>	
<b>Date</b>	<b>26.09.2023</b>	

**nh architects**

*"sustainable design for contemporary living"*

nh architects ltd  
 tel: 02394 315071  
 website: www.nharchitects.co.uk  
 office: Cell Track Studios,  
 Main Rd  
 Parkdown PO1 3LJ  
 1850000  
 Company number: 1850000

**arb**  
 Architects  
 Registration  
 Board

**AECB**  
 Building Knowledge