


# Frimley Town Montessori Nursery, 105 Portsmouth Road, Frimley GU16 7AA

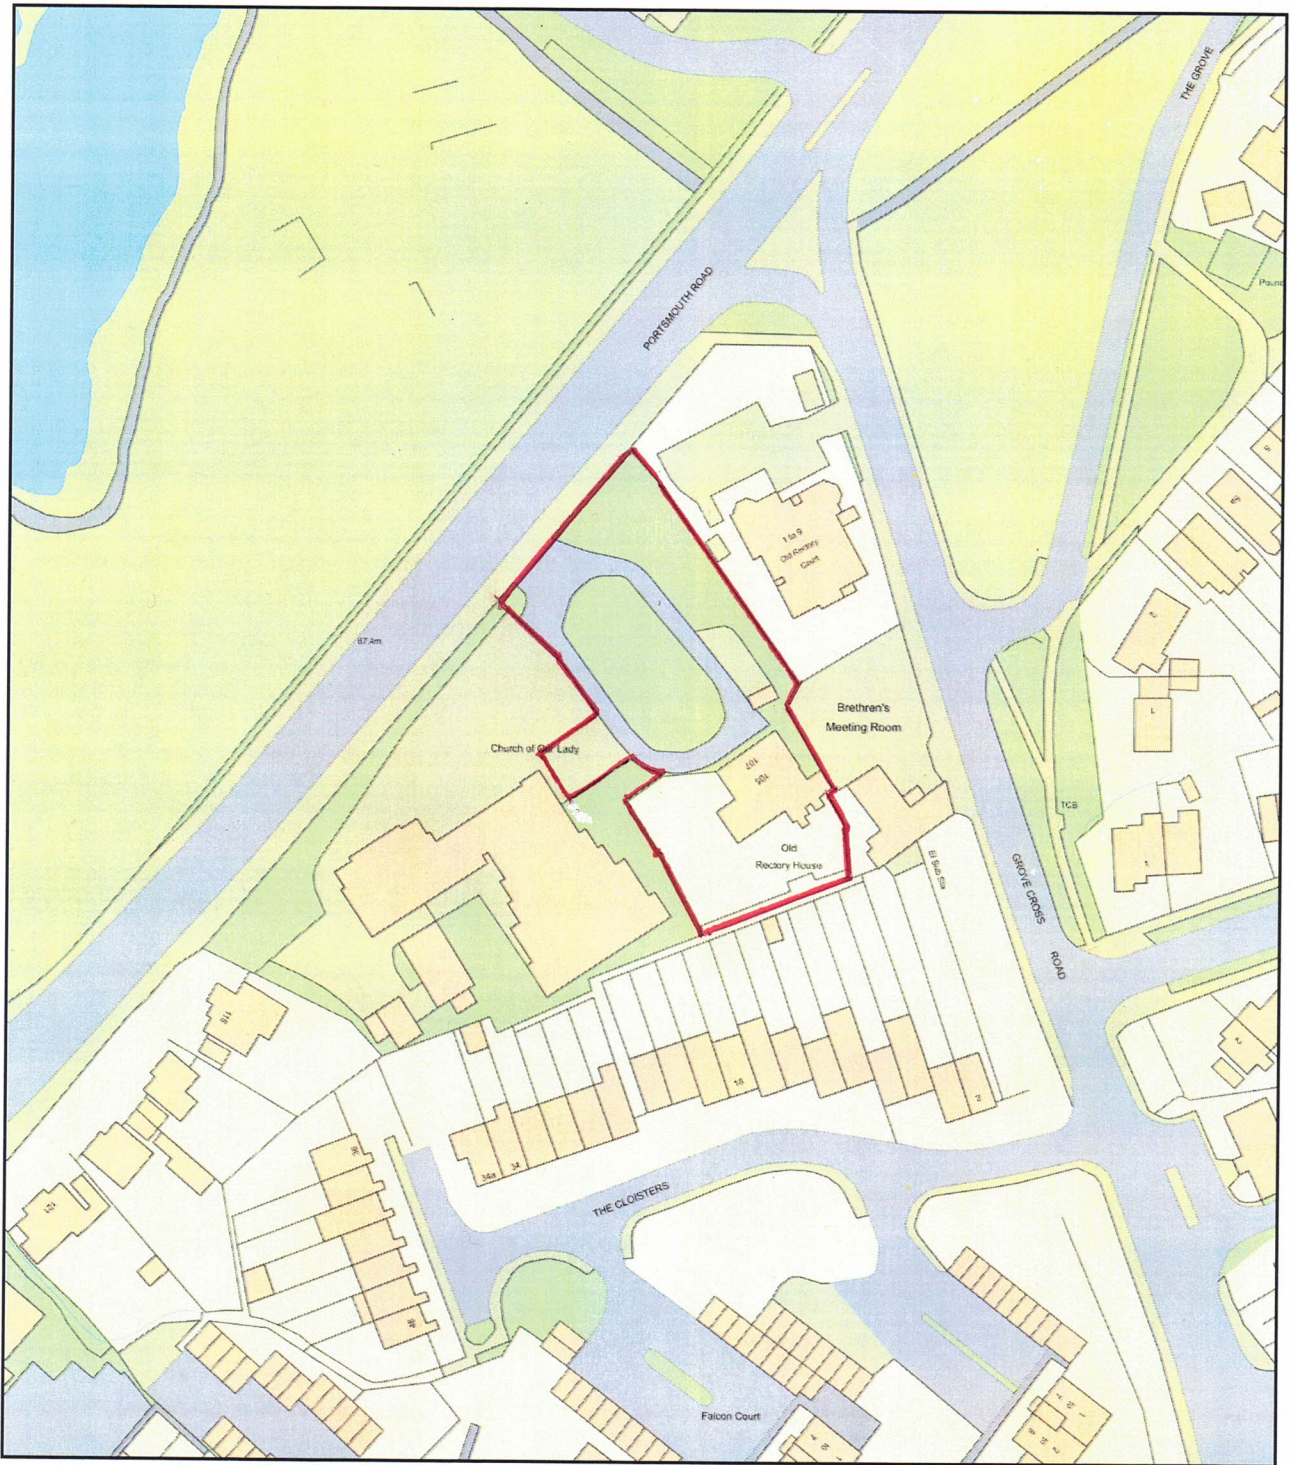

Plan Produced for: M. Sanderson  
Date Produced: 12 Dec 2022  
Plan Reference Number: TQRQM22346121515300  
Scale: 1:1250 @ A4