



Existing Block Plan

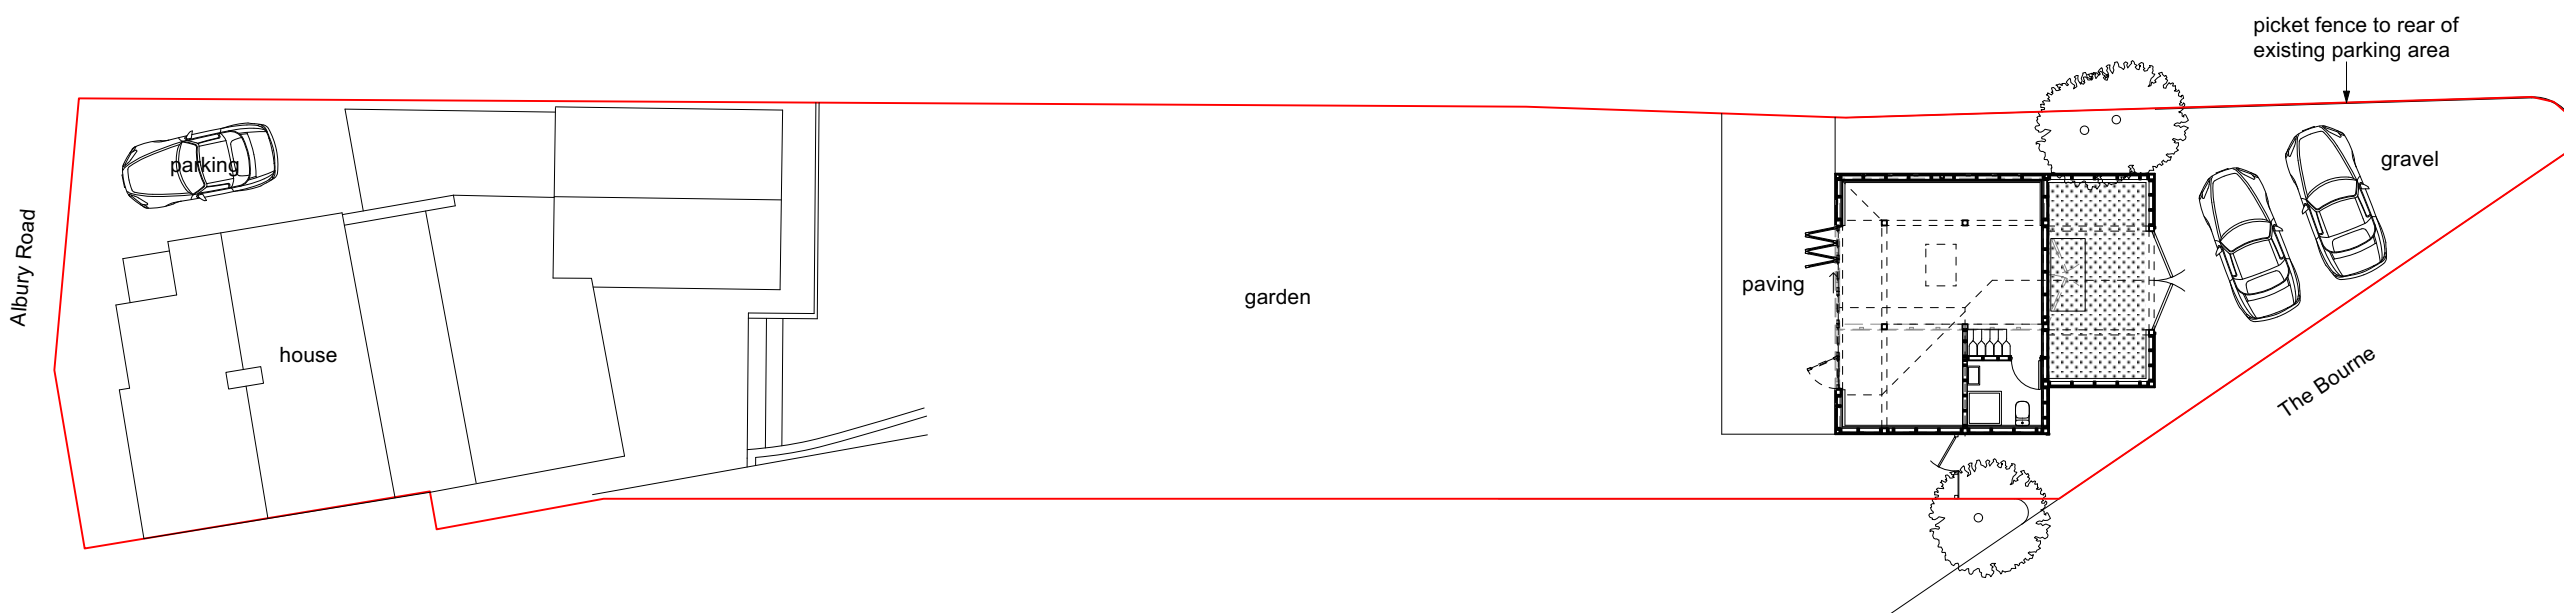

Proposed Block Plan

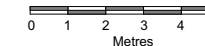

Revision	Date	Notes	<b>Client:</b>		<b>Drawing No:</b> BLK131_BP	<b>Purpose of Issue:</b> Planning Application
			<b>Project:</b> Proposed Garage Extension The Homestead, Albury		<b>Drawing Title:</b> Block Plans	
			<b>Scale:</b> 1:200 @ A3	<b>Date:</b> 16/10/23	<b>Rev:</b> -	
<p style="text-align: right;"><b>Alison Akester Architects</b>          1 RIDGEWAY, LITTLE HADHAM, WARE, SG11 2BT          Tel: 07914 676114          E: alison@aakarchitects.co.uk</p> 