


Redrawn from  
Map number: DNR04228113524195  
Not valid for construction. See  
Planning Department for further details.  
1:500 scale plan from 20/03/2017 11:44:00 AM

EXISTING BLOCK PLAN SCALE 1:500

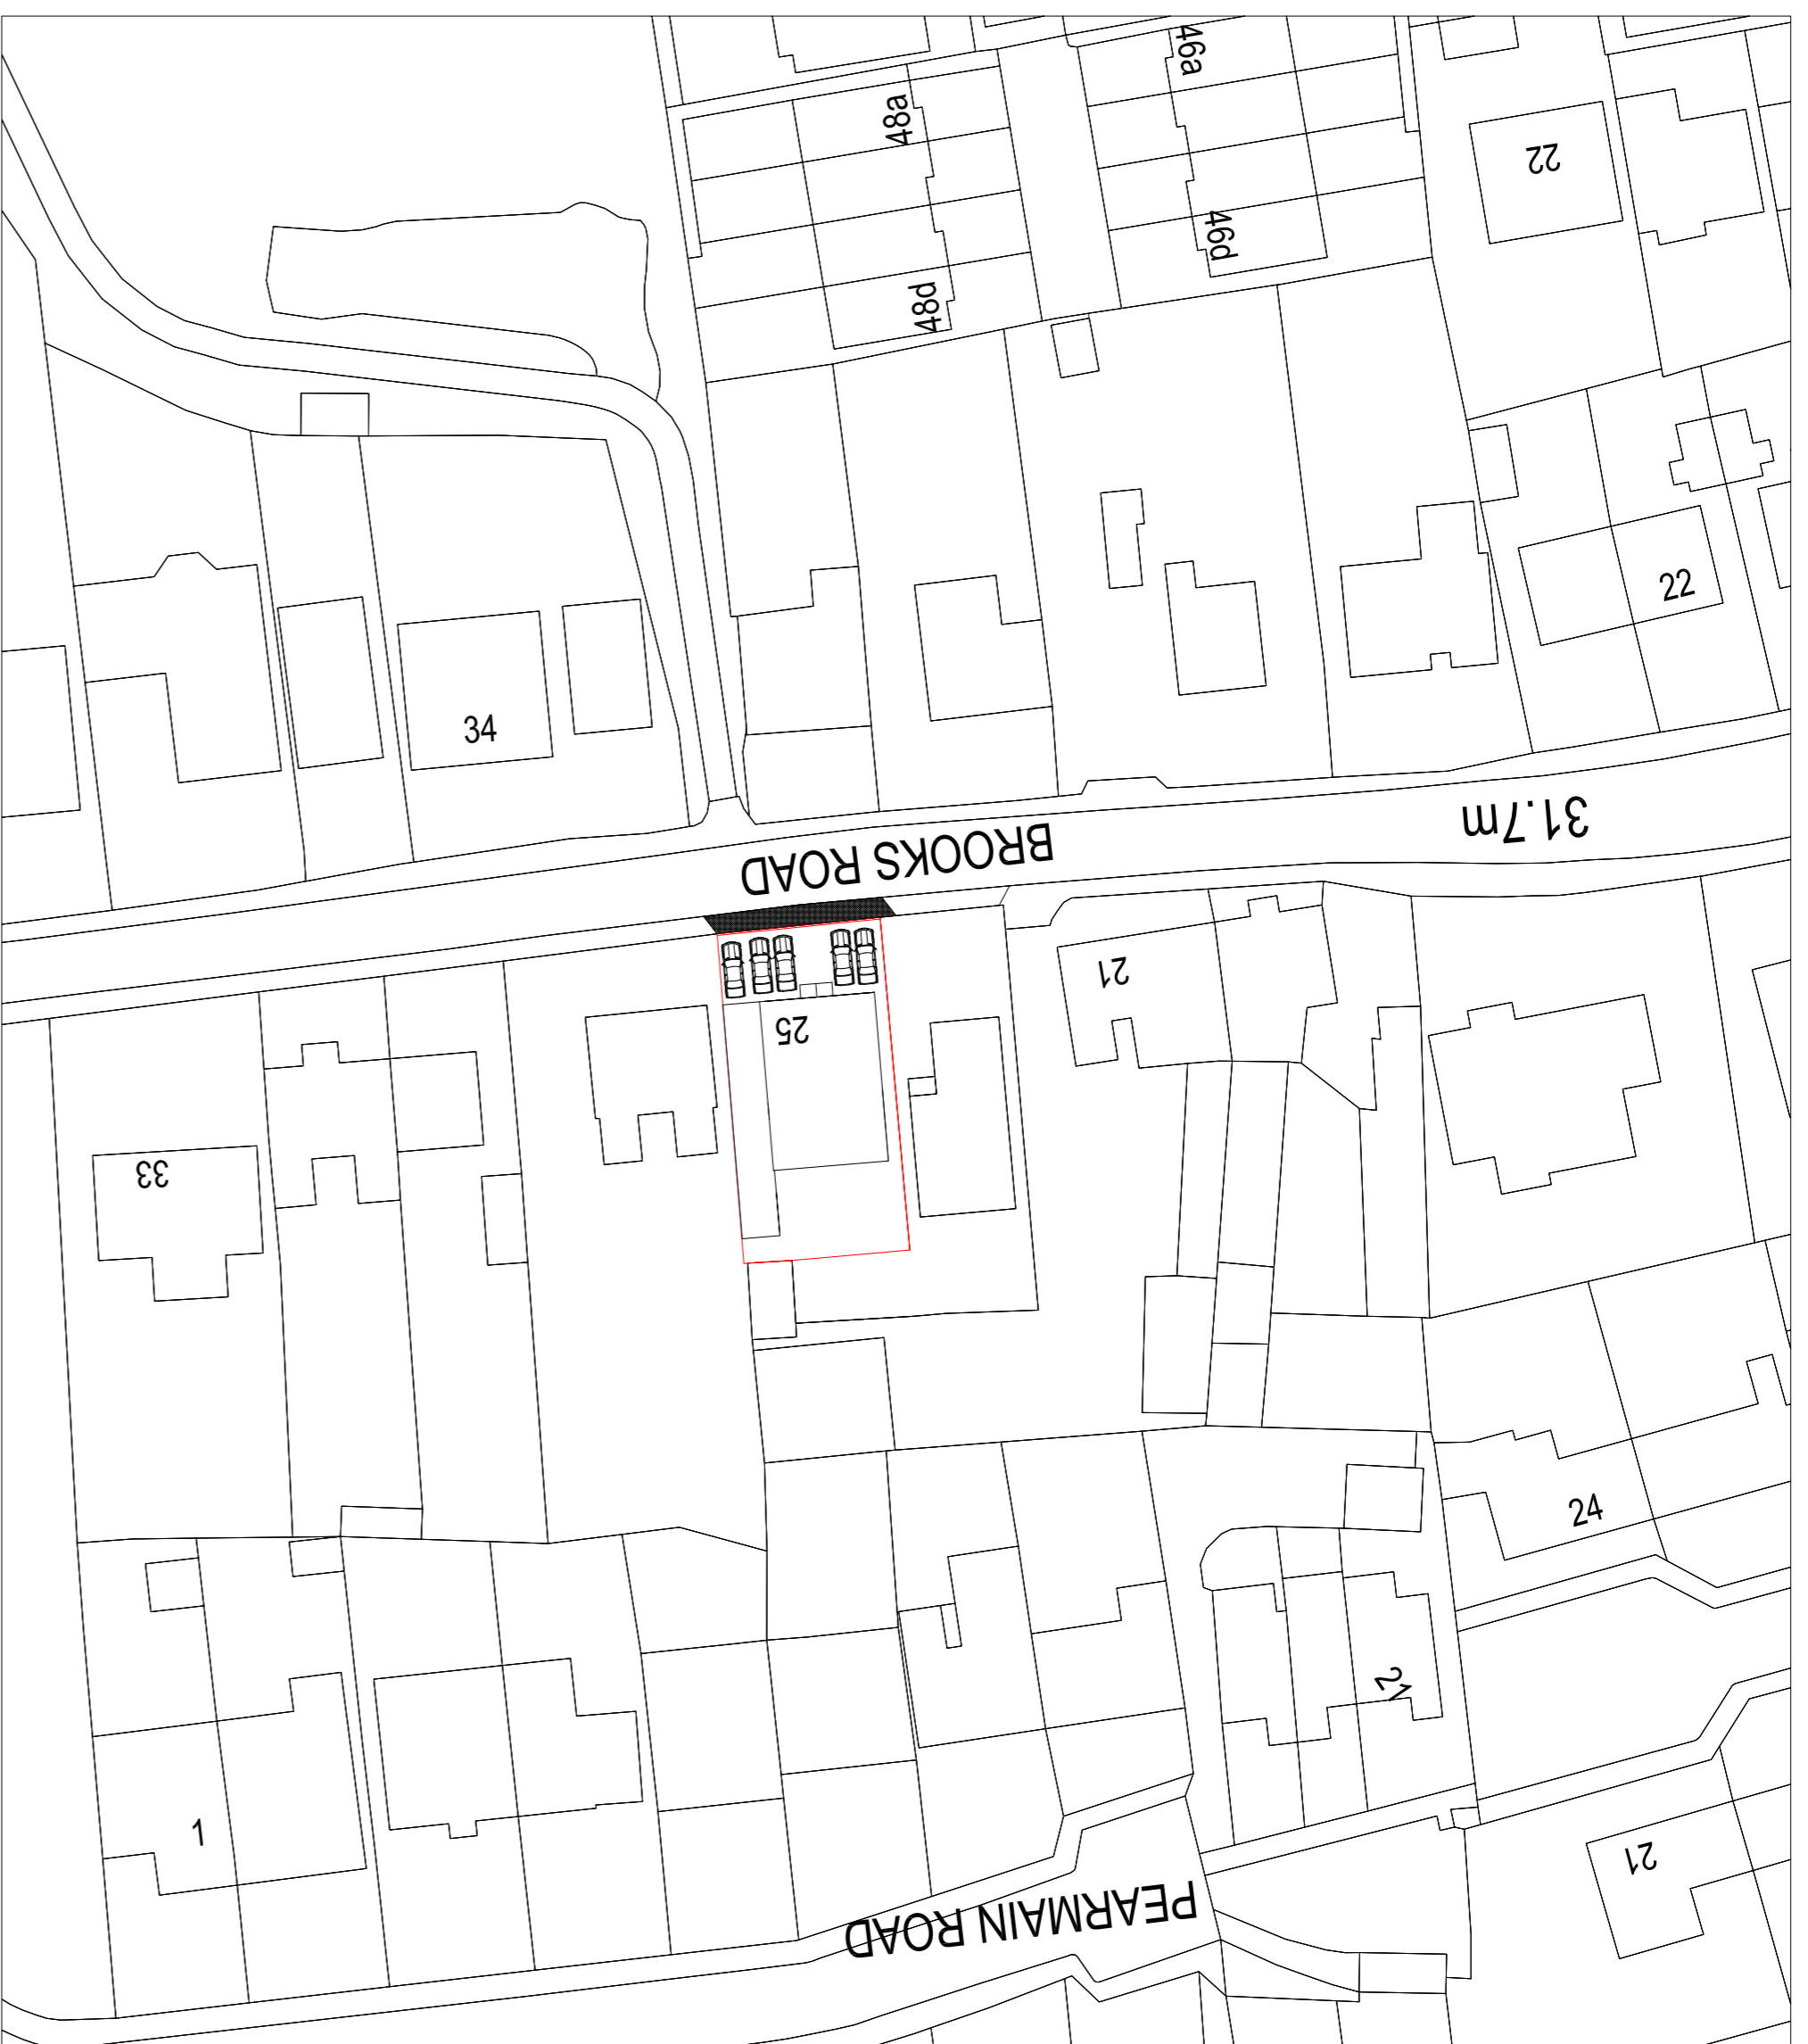

Redrawn from  
Map number: DNR04228113524195  
Not valid for construction. See  
Planning Department for further details.  
1:500 scale plan from 20/03/2017 11:44:00 AM

PROPOSED BLOCK PLAN SCALE 1:500



Improved amount and way of parking proposed for the property by way of new dropped kerb to join existing dropped kerb at number 23 Brooks Road.

Hatched area denotes area of proposed dropped kerb  
Existing ground level reduced and sloped/graded to meet pavement level.

New steel ACO drain at drive/pavement abutment to avoid run off into road. New ACO drain to soakaway on property.

**OKS ROAD**

Existing dropped kerb at number 23 Brooks Road.

**25**

<p><b>cyrilian</b> TRAFFIC CONSULTANTS</p>	
<p>MR &amp; MRS HAWLETT PROP 10 KERB</p>	
<p>ALTERATIONS AT 4 ALBERTONS AV STREET SOMERSET BA16 9PH.</p>	
<p>DATE: 15/01/2023</p>	<p>1501 11001 15001 11250</p>
<p>PROJECT NO: 1810023</p>	