


(c) Crown Copyright and Database Rights 2023 OS 100060020

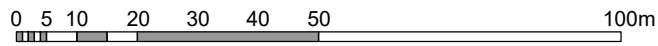

Client	Steven Gunn		
Project	Workshop building at Beulah, Shapwick Road, Westhay, BA6 9TT		
Salmon Planning Company Ltd. 2 Priory Road, Wells, Som BA5 1SY Tel. 01749 671500 e-mail: enquiries@salmonplanning.co.uk	Date	Sept 2023	Scale 1:1250 @ A4
	Drawn By	JS	Dwg. No. PL.5041/1
Location Plan			