


This drawing may be scaled with reference to the scale bar for planning application purposes only. Do not scale for any other purpose, use only annotated dimensions. All dimensions are to be checked by parties using the drawing, and any errors or omissions are to be reported to James Potter Associates Ltd.

| Rev. | Date | Note | Author | Checked |
|------|----------|-------------------|--------|---------|
| A | 17/07/23 | Labeling amended. | RH | JP |

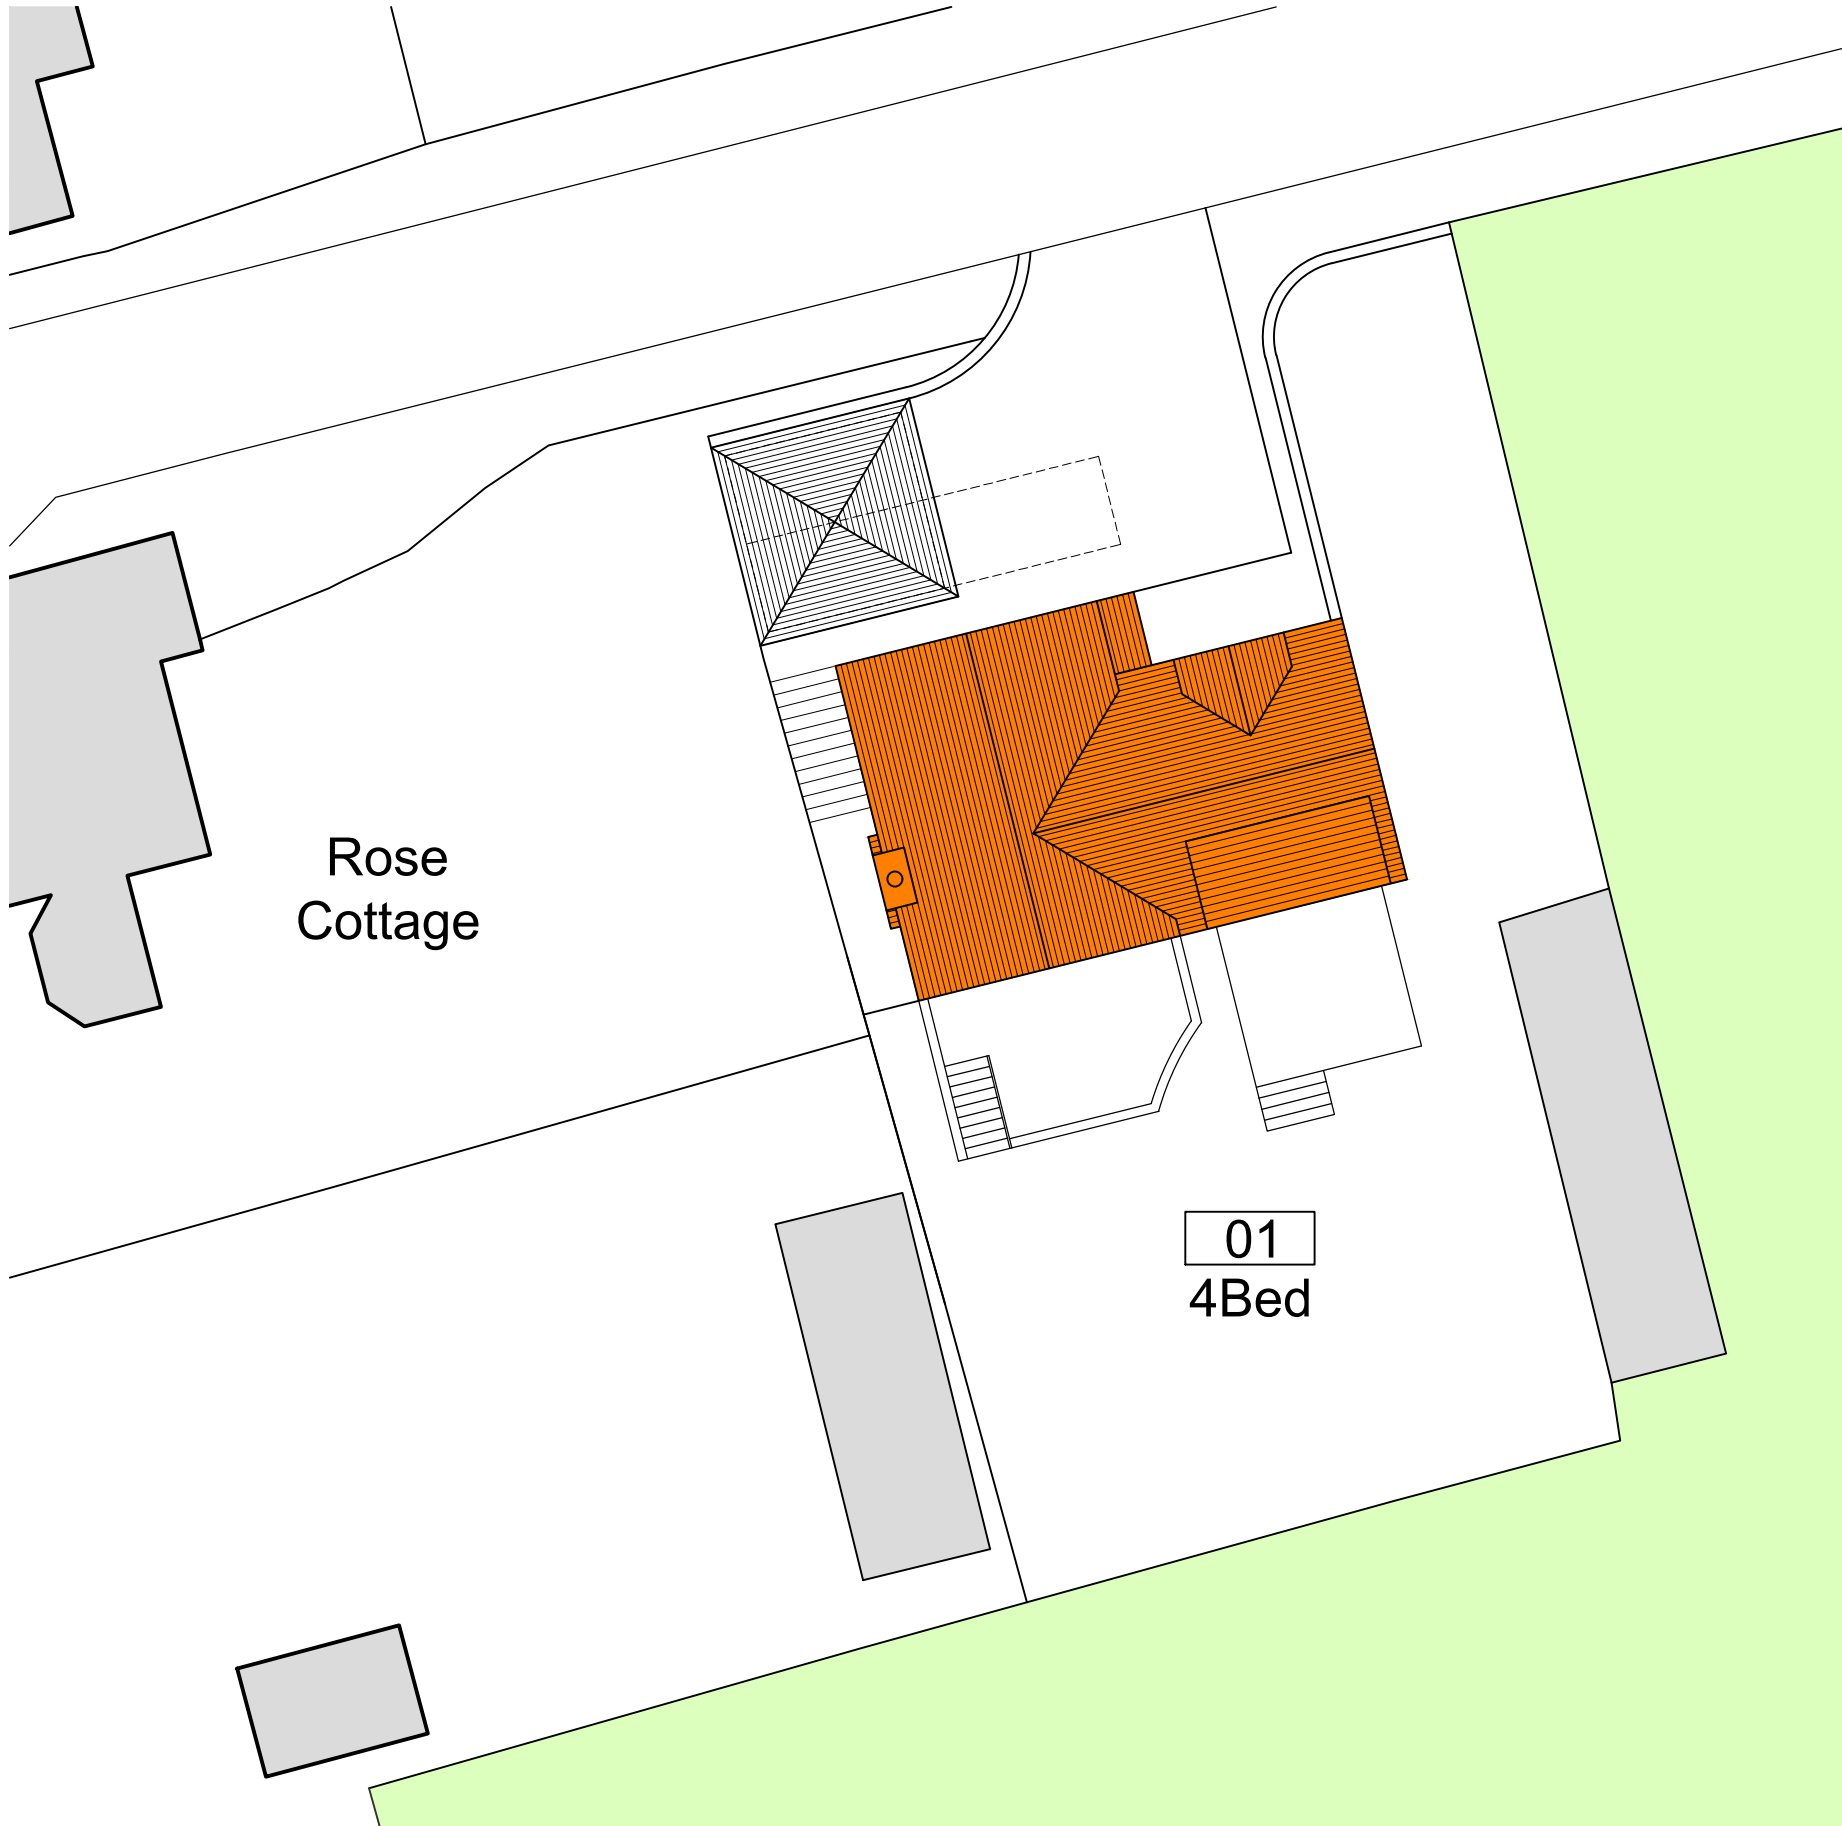

Bedrooms Key

4 Bedrooms



SCHEDULE OF ACCOMMODATION

1 No. 4 Bed - House 188m²(2024 sqft)


TOTAL UNITS: 1 UNIT

PARKING: 3 ALLOCATED PARKING SPACES

SITE LAYOUT - BEDROOMS
SCALE 1:200

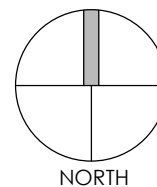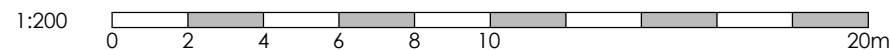

| | | | | | |
|---------|--|---------------|---------|------------------------|-----------|
| Project | NEW DWELLINGS AT LAND TO REAR OF ROSE COTTAGE PENTON MEWSLEY SP11 0RA | | Drawing | SITE LAYOUT - BEDROOMS | |
| | Job-Dwg Number | 23010-PL-2-54 | | Rev. | A |
| Client | BLUE LEAF PROJECTS | | | | |
| Status | PLANNING | | | | |
| Scale | 1:200 | Sheet Size | A3 | | |
| Author | RH | Checked | JP | Date | JULY 2023 |



JAMES POTTER ASSOCIATES

www.jpa.design
JPA - PORTSMOUTH
117 Highland Road, Southsea, Portsmouth, PO4 9DD
t. +44(0)2394 002 897