



This drawing may be scaled with reference to the scale bar for planning application purposes only. Do not scale for any other purpose, use only annotated dimensions. All dimensions are to be checked by parties using the drawing, and any errors or omissions are to be reported to James Potter Associates Ltd.

Rev.	Date	Note	Author	Checked
-	dd/mm/yy	Note	XXX	XXX

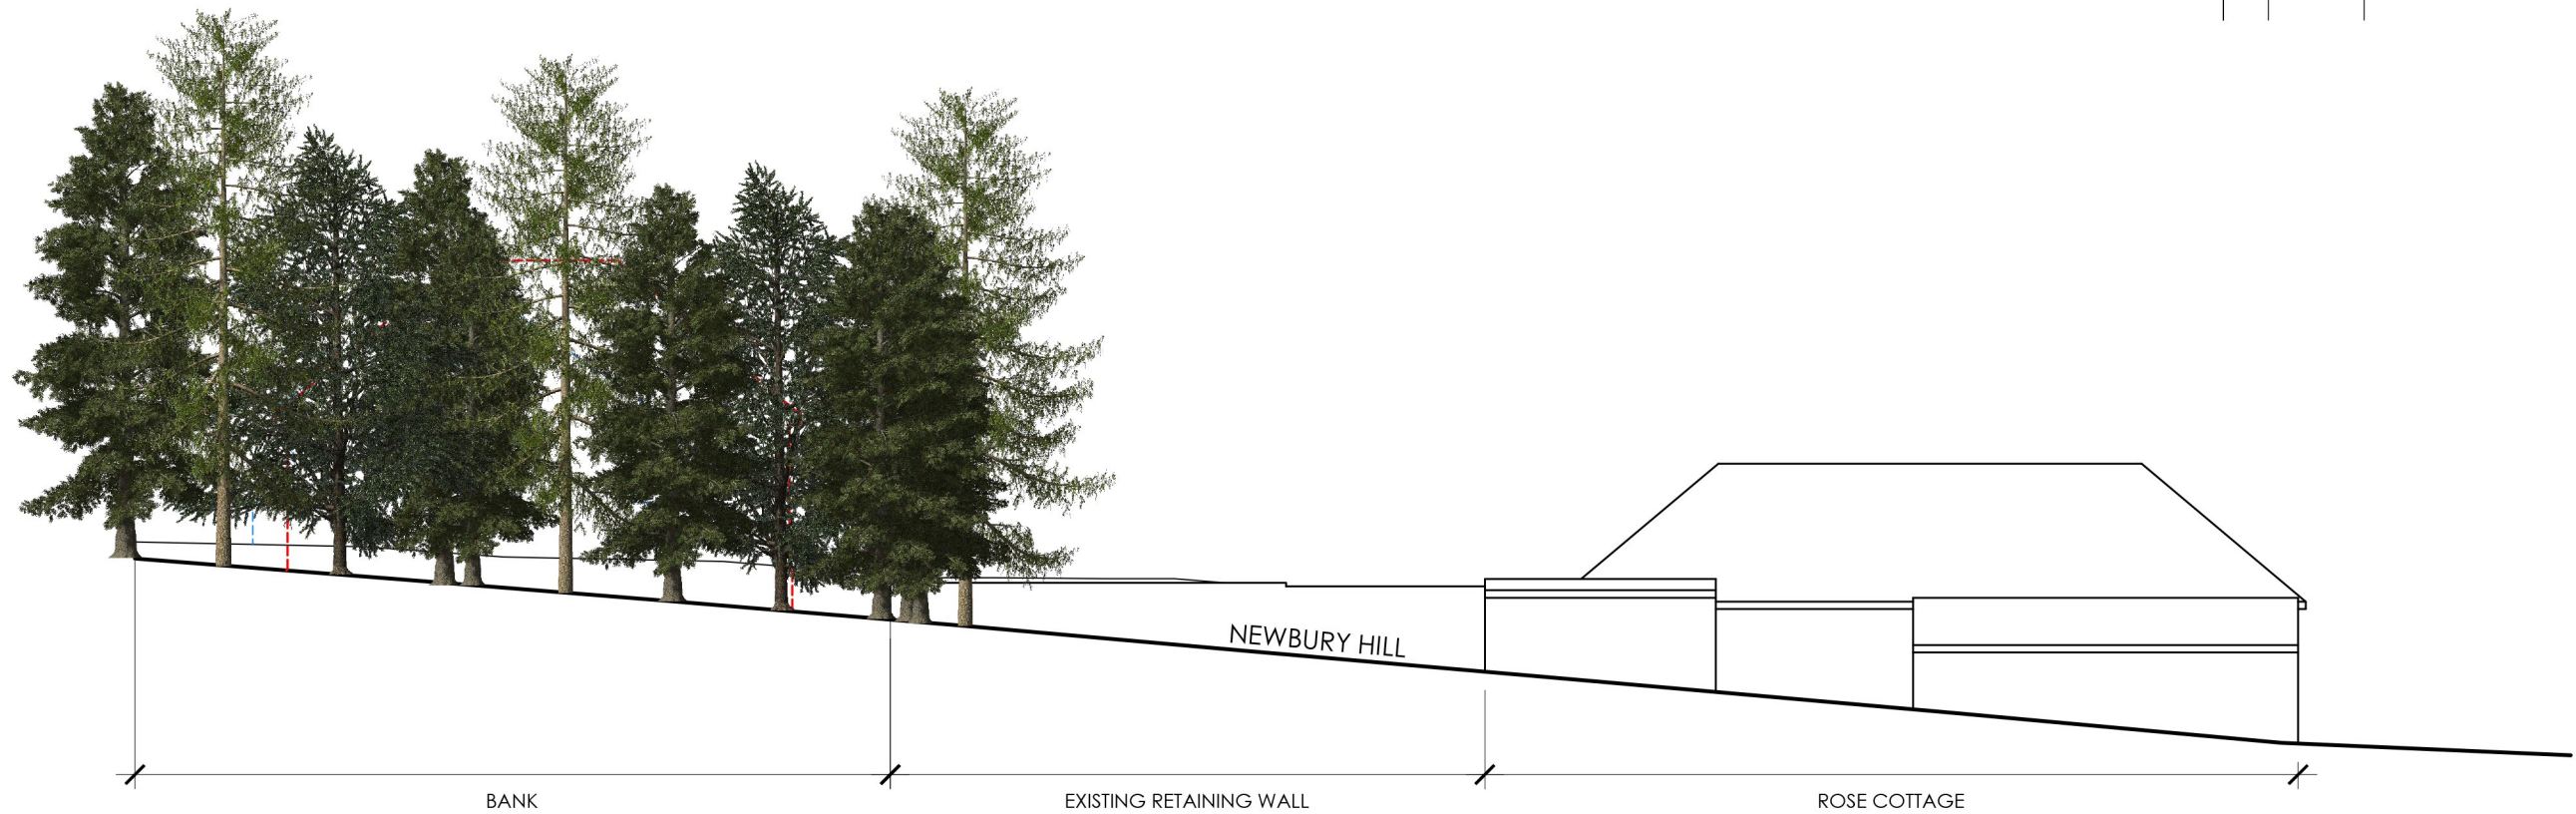


EXISTING INDICATIVE STREET SCENE

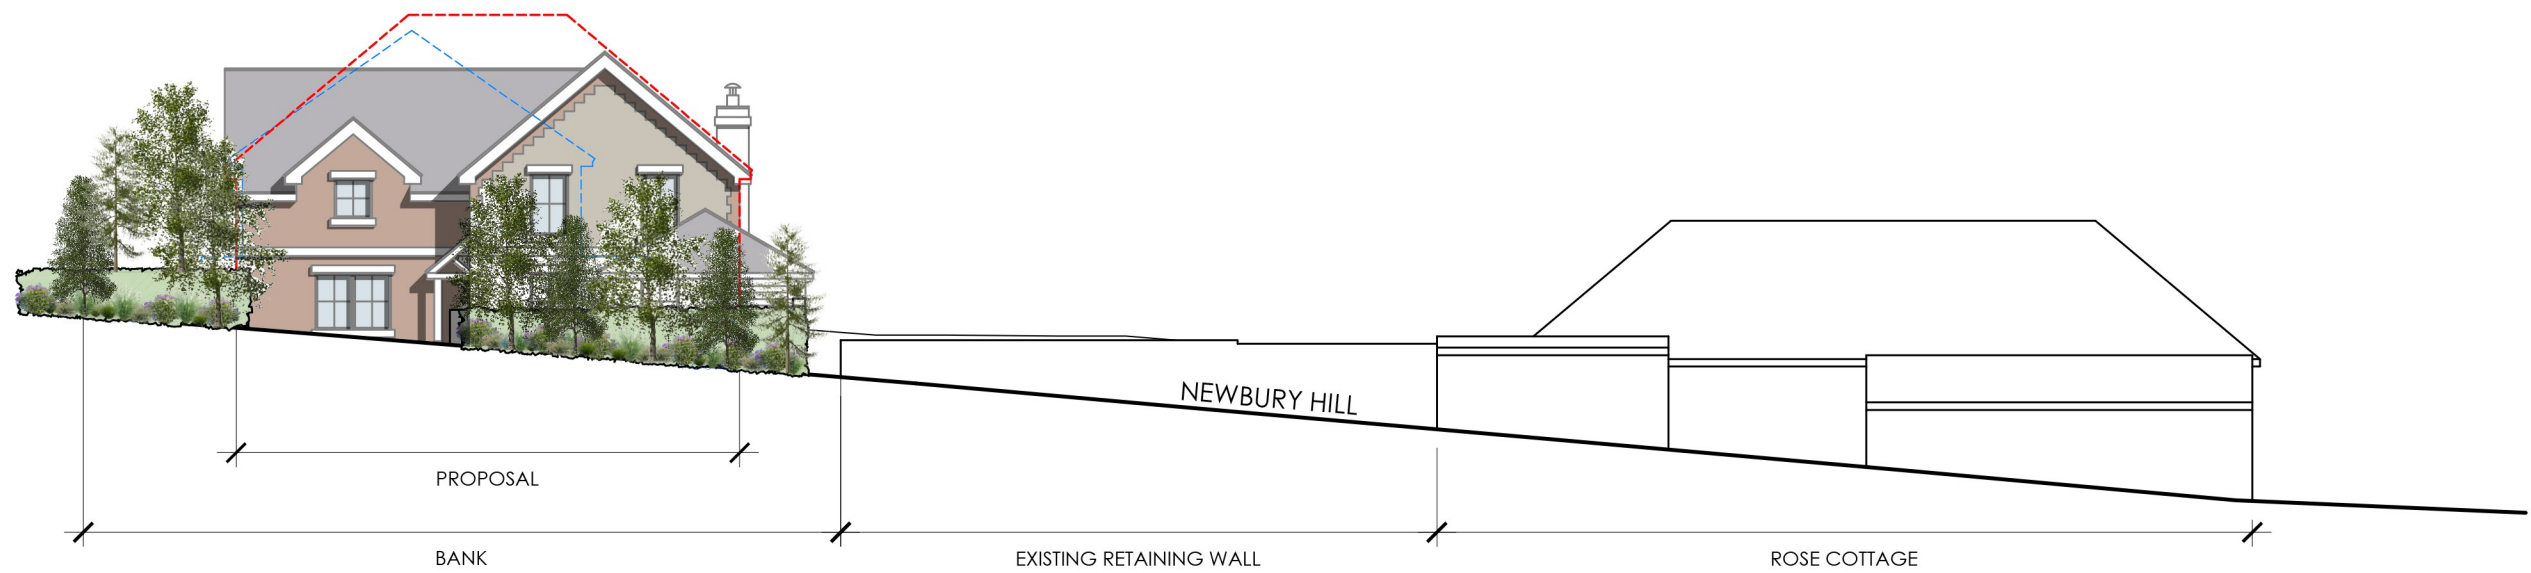

PROPOSED INDICATIVE STREET SCENE

**KEY**

- - - - - Previously approved design
- - - - - Previous application

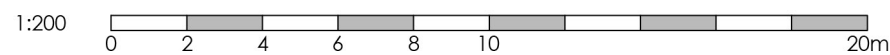

Project	NEW DWELLINGS AT LAND TO REAR OF ROSE COTTAGE PENTON MEWSLEY SP11 ORA			Drawing	INDICATIVE STREET SCENES		
	Client	BLUE LEAF PROJECTS			Job-Dwg Number	23010-PL-3-56	Rev.
Status	PLANNING			<b>JAMES POTTER ASSOCIATES</b> www.jpa.design JPA - PORTSMOUTH 117 Highland Road, Southsea, Portsmouth, PO4 9DD t. +44(0)2394 002 897			
Scale	1:200	Sheet Size	A3				
Author	RH	Checked	JP	Date	JULY 2023		