

1 2 3 4 5 6 7 8

A


B

C

C

D

N
↑
EXISTING
BLOCK PLAN
SCALE 1:500

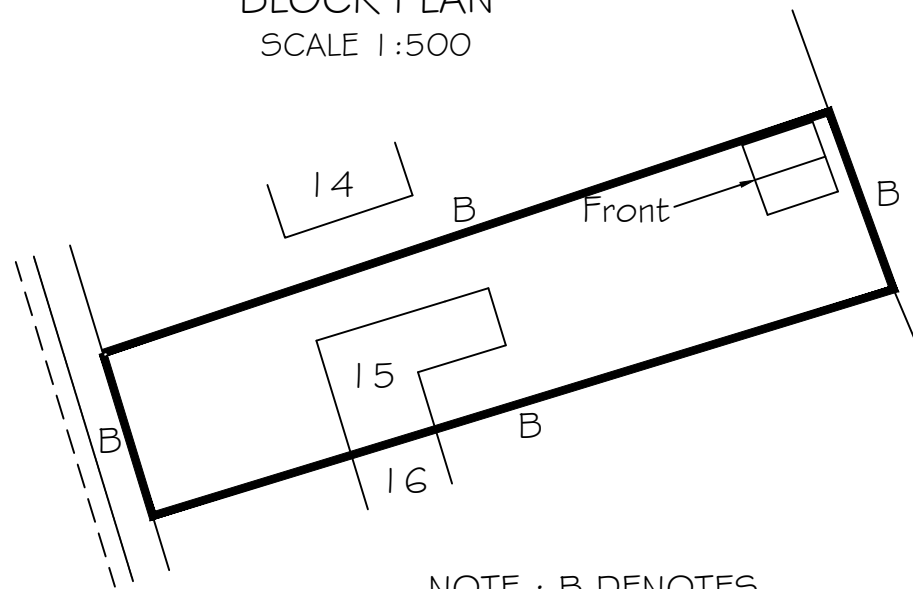

Scale 1:500
Block Plan

NOTE : B DENOTES
PROPERTY BOUNDARY

PROPOSED REPLACEMENT GARAGE
at 15 DEACON ROAD
KIMPTON
Nr ANDOVER
HAMPSHIRE
SP11 8PB

This drawing is the
confidential & copyright
property of Phil Smith and
must not be copied,
disclosed or used for any
purpose without written
consent.

Drawing Prepared By:
PHIL SMITH
7 Wolverdene Road
Andover
Hampshire
SP10 2AX
Telephone 01264 355530
Mobile 07786601817
E-mail phil.wolv@virgin.net

Scale 1:500
Date : 28th September 2023
Drawing Number : PR5.639 SHT 2 of 3