


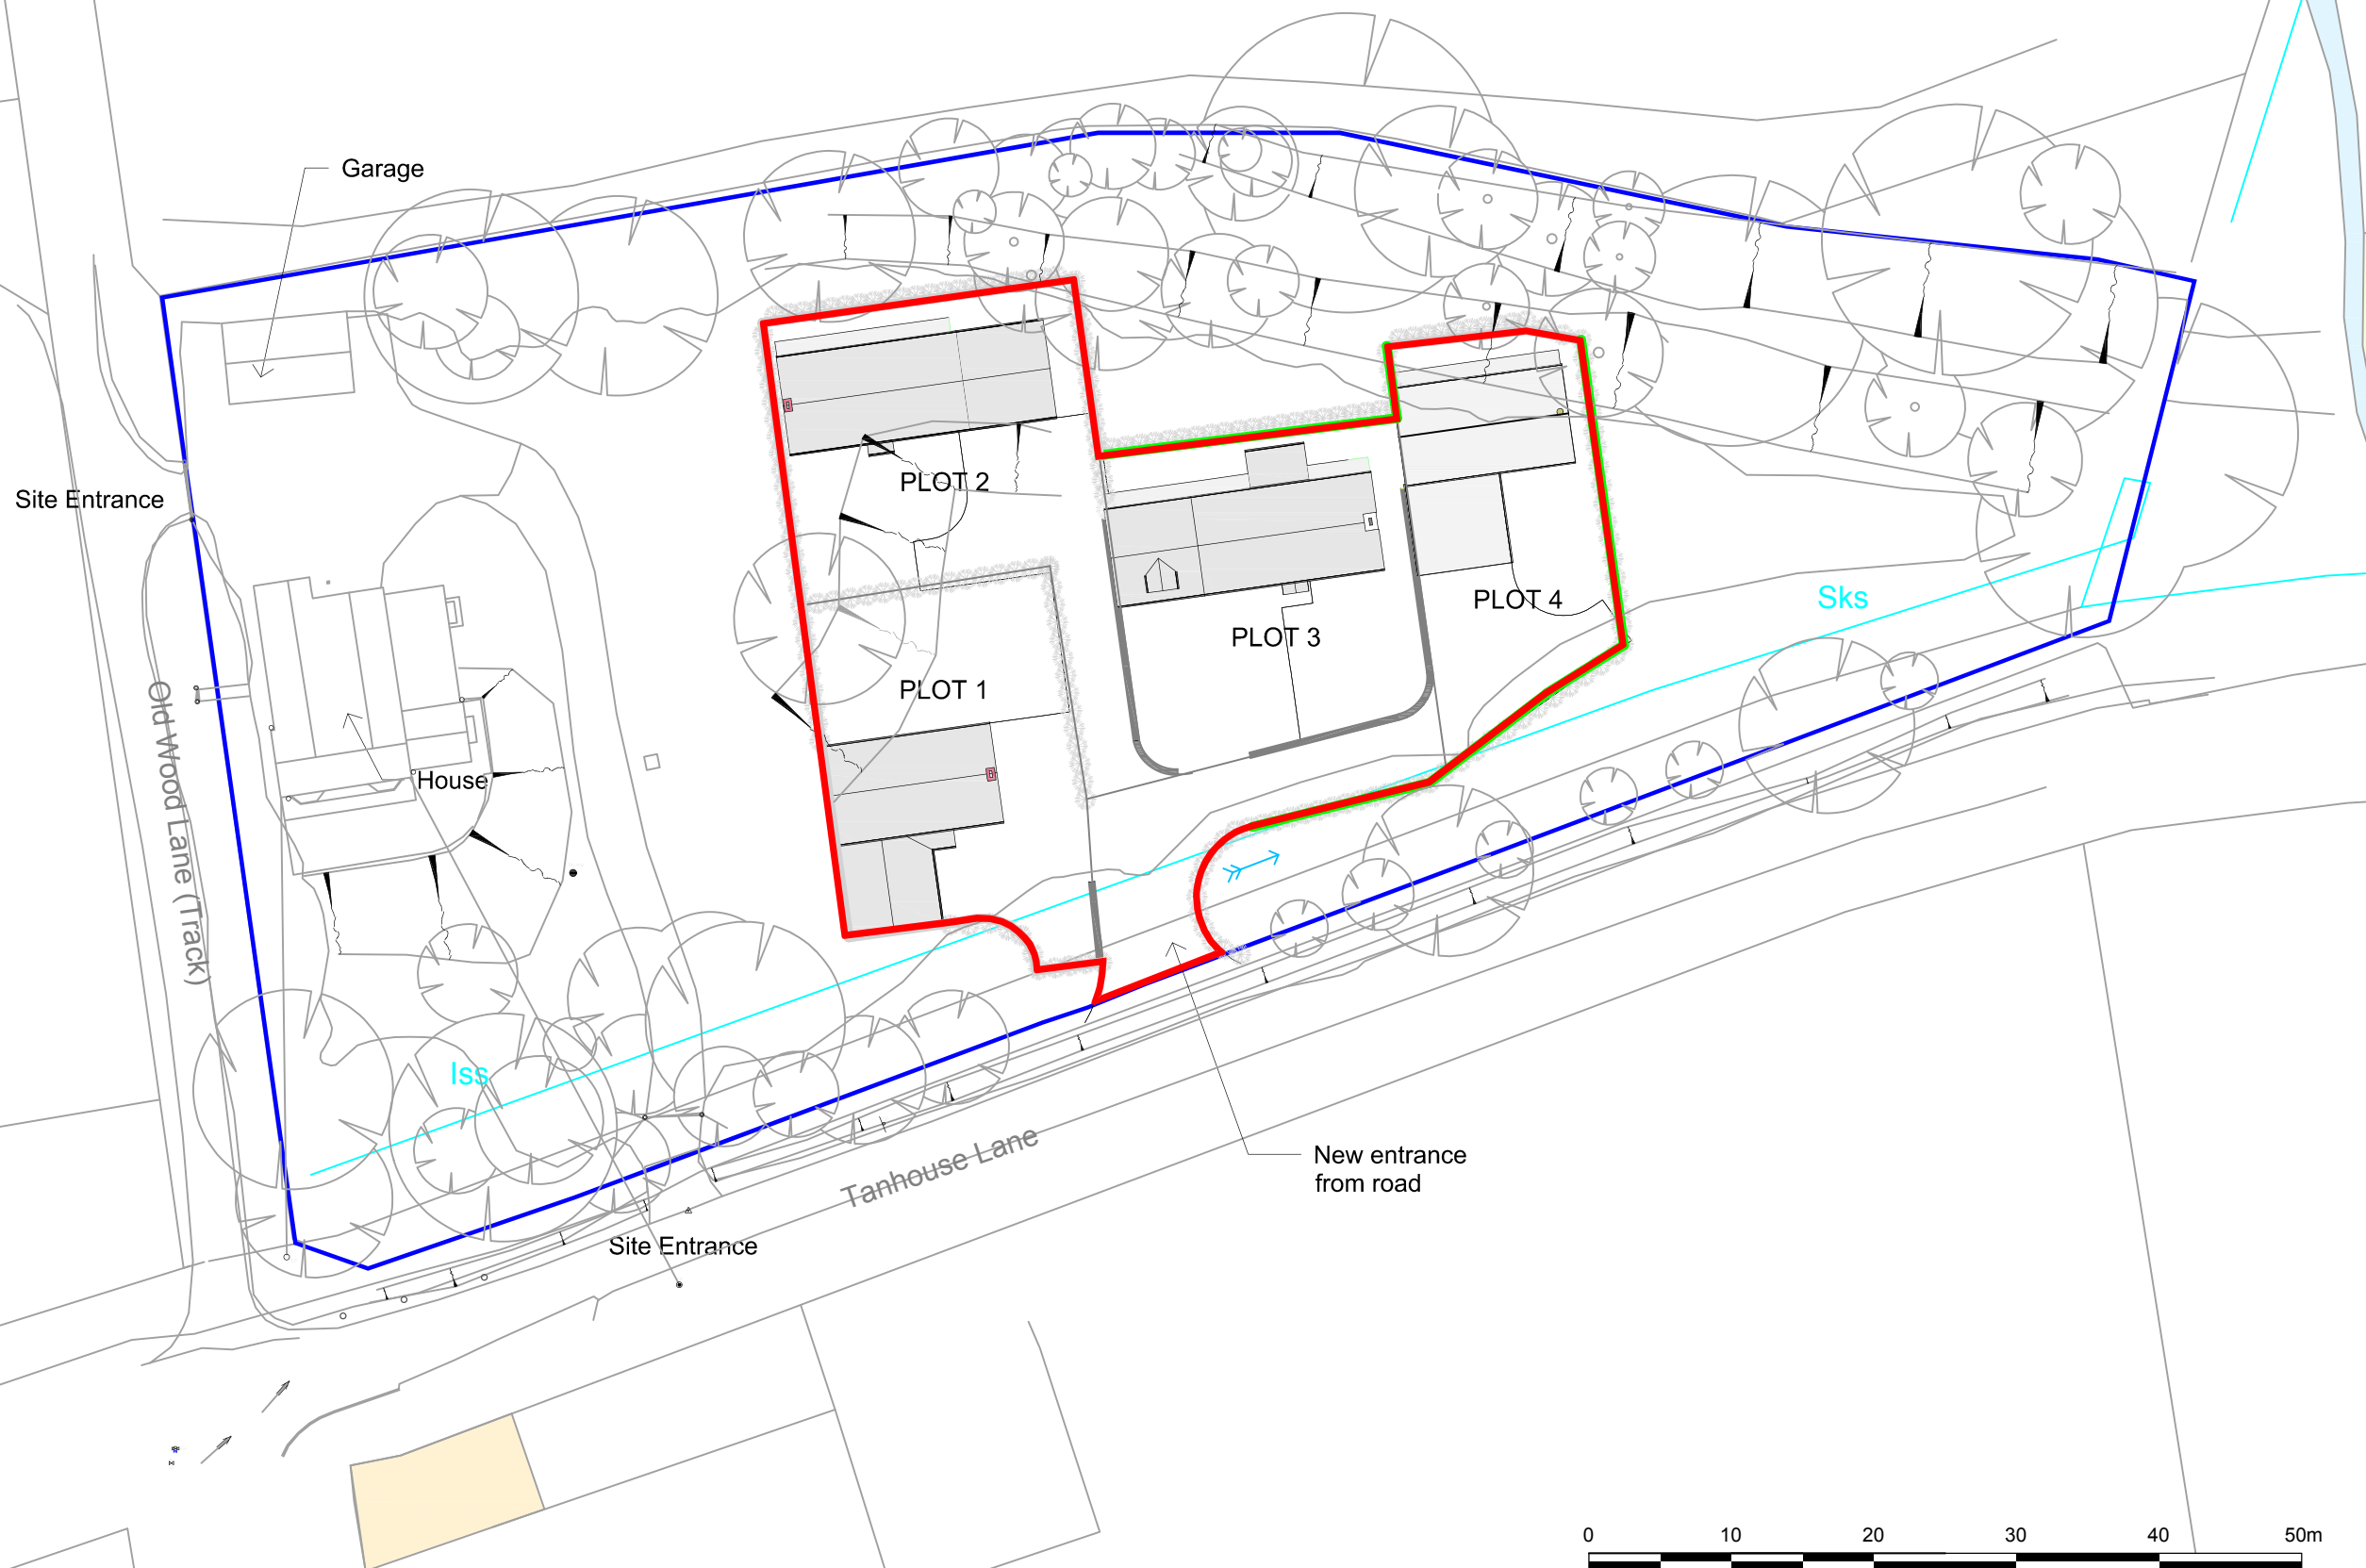

Key

- Application Boundary
Area = 0.20 ha
- Land Ownership Boundary



Samuel House, 5 Fox Valley Way, Stocksbridge, Sheffield, S36 2AA

CLIENT:
Gerry & Caroline Leflaive

SCALE: **1:500@A3** PROJECT REF: **CRM.1519.002**

DRAWN: **CH** CHECKED: **BK** DATE: **Oct 2023**

PROJECT:
Land at Dalarna, Tanhouse Lane

TITLE:
Illustrative Site Layout Plan

FIGURE NO:
CRM.1519.002.PL.D.002