



Proposed Signage Elevation
Scale 1:50 @ A3

Signage Details


3mm Aluminium Dibond signage sized as below, screw fixed with screw caps coloured to match colour of signage into timber backing board. 20mm WBP plyboard with 50mm Treated Hardwood surround painted to match colour of signage. Backing board screw fixed into 50mm x 25mm sw treated vertical battens 1m long at 600mm centres, battens fixed into external wall with Anchor Bolts. Signage illuminated with slimline strip white led lighting above signage providing 1560 lumens 14.4w per meter. Casements, fixings and brackets powder coated in RAL 7012



UNLESS STATED OTHERWISE, THE DESIGNS SHOWN ARE SUBJECT TO DETAIL SITE SURVEY AND INVESTIGATIONS AND/OR APPROVAL OF THE RELEVANT VARIOUS LOCAL AUTHORITY OFFICERS, STATUTORY UNDERSTANDERS, FIRE OFFICERS AND ENGINEERS. THEY ARE PROJECT AND SITE SPECIFIC.
THIS DRAWING SHOULD NOT BE SCALED FROM.
ALL DIMENSIONS SHOULD BE CHECKED ON SITE.
ANY DRAWING ERRORS OR DISCREPANCIES SHOULD BE REPORTED TO VAUGHAN ARCHITECTURE LTD
THIS DRAWING IS THE COPYRIGHT OF VAUGHAN ARCHITECTURE LTD

DRAWING STATUS			
DRAWN BY: JW			
SCALE: 1:100 @ A3			
DATE: October 2023			
A	First issue for comments	061023	JW RE

A3

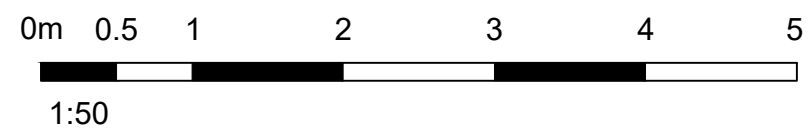

Leicester Office: Vaughan Architecture Ltd
Rutland House
23-25 Friar Lane
Leicester
LE1 5QQ
0116 328 8905

Leeds Office: Vaughan Architecture Ltd
No 2 Infirmary Street
Leeds, West Yorkshire
LS1 2JP
0113 493 1055

CLIENT: Dental Care Group
PROJECT TITLE: 16 High Street,
Winterbourne, BS36 1JN

DRAWING TITLE: Proposed Signage

PROJECT NO: VAD.23.17 - 04
DRAWING NO: BC - 230
REVISION: A



Vaughan Architecture Ltd
Pomfret Business Centre
2 Harropwell Lane
Pontefract, WF8 1OY