



01 Ground Floor Office
Scale: 1:100 (A3)

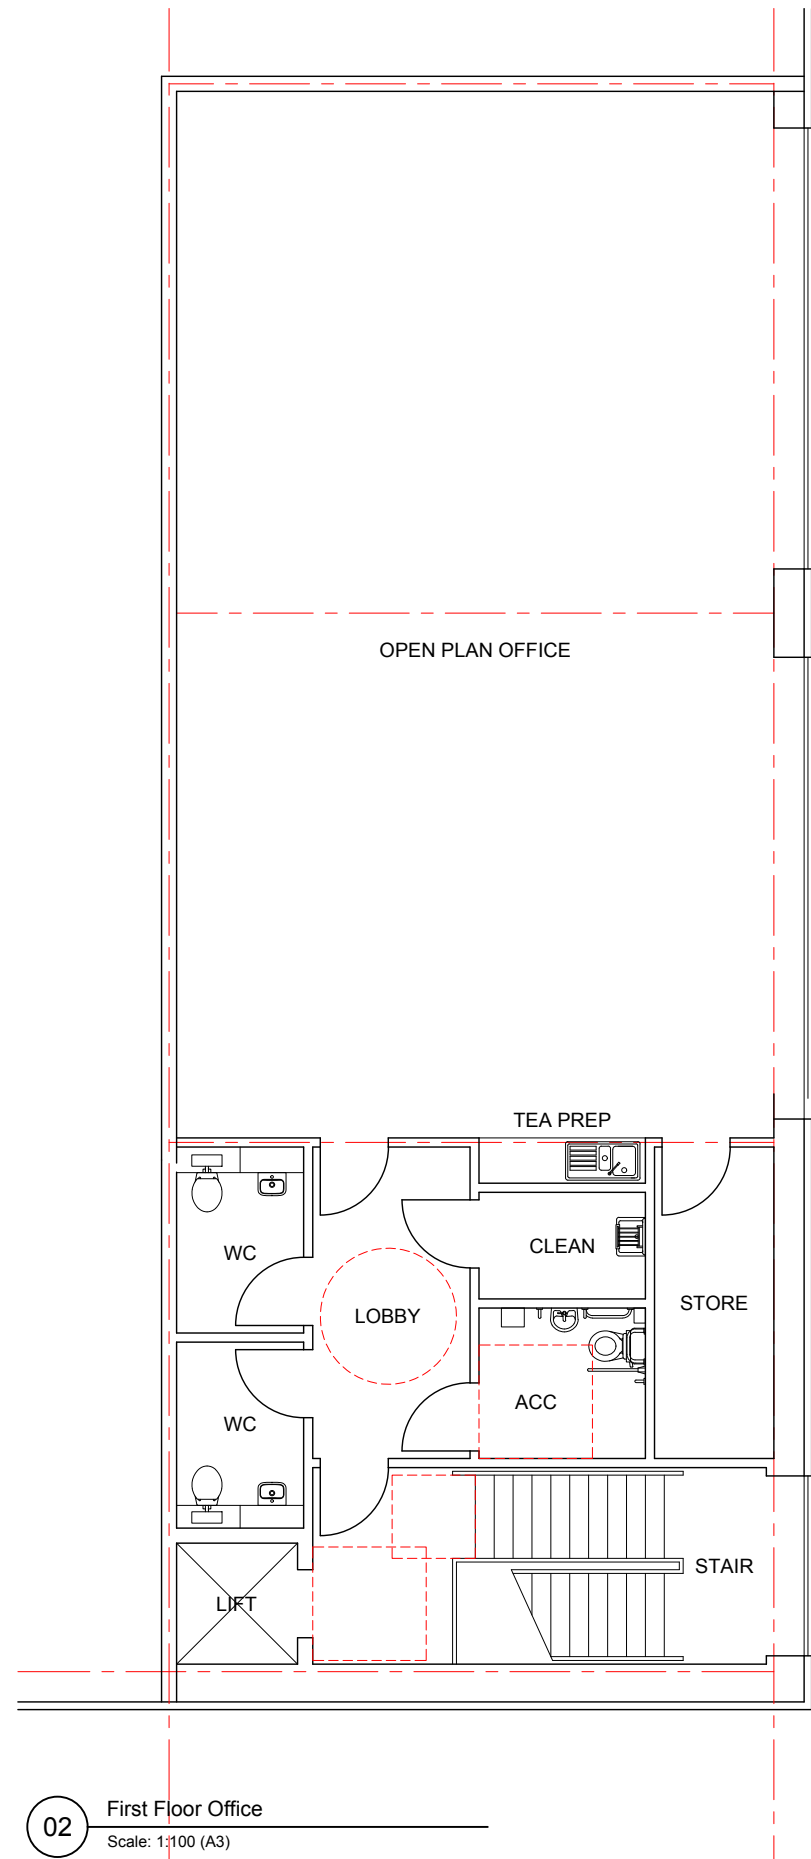

02 First Floor Office
Scale: 1:100 (A3)

NOTES
This drawing is the copyright © property of Hypostyle Designs Ltd - no copying or distribution of this drawing or any part thereof is permitted without prior written permission.
Do not scale from this drawing. All existing dimensions to be checked on site prior to commencement of works or manufacturing of components. Any discrepancies to be brought to the attention of the architect - if in doubt, ask.

S.H.E. (safety health & environment information)
1.
2.
3.
Symbol indicates location & ref. no. of residual hazard/risk

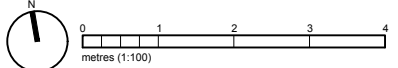

rev	amendment	by	checked	date

HYPOSTYLE Architects
www.hypostyle.co.uk

Glasgow 49 St. Vincent Crescent G3 8NG
T: 0141 204 4441 F: 0141 204 4897 E: glasgow@hypostyle.co.uk

Edinburgh 4 Sandport Place EH6 6EU
T: 0131 555 0688 F: 0131 553 4450 E: edinburgh@hypostyle.co.uk

client
Wemyss Properties

project
**Industrial Units
Hagmill Road
Masterplan**

drawing
Office Plans

scale	1:100	drawn	MT	date	Aug 2023
size	A3	checked	MT	date	Aug 2023
job reference	9351	drawing number	AL(0)610	revision	-