

**NOTES**


This drawing is the copyright © property of Hypostyle Designs Ltd - no copying or distribution of this drawing or any part thereof is permitted without prior written permission.

Do not scale from this drawing. All existing dimensions to be checked on site prior to commencement of works or manufacturing of components. Any discrepancies to be brought to the attention of the architect - if in doubt, ask.

**S.H.E. (safety health & environment information)**

1.  
2.  
3.

Symbol indicates location & ref. no. of residual hazard/risk

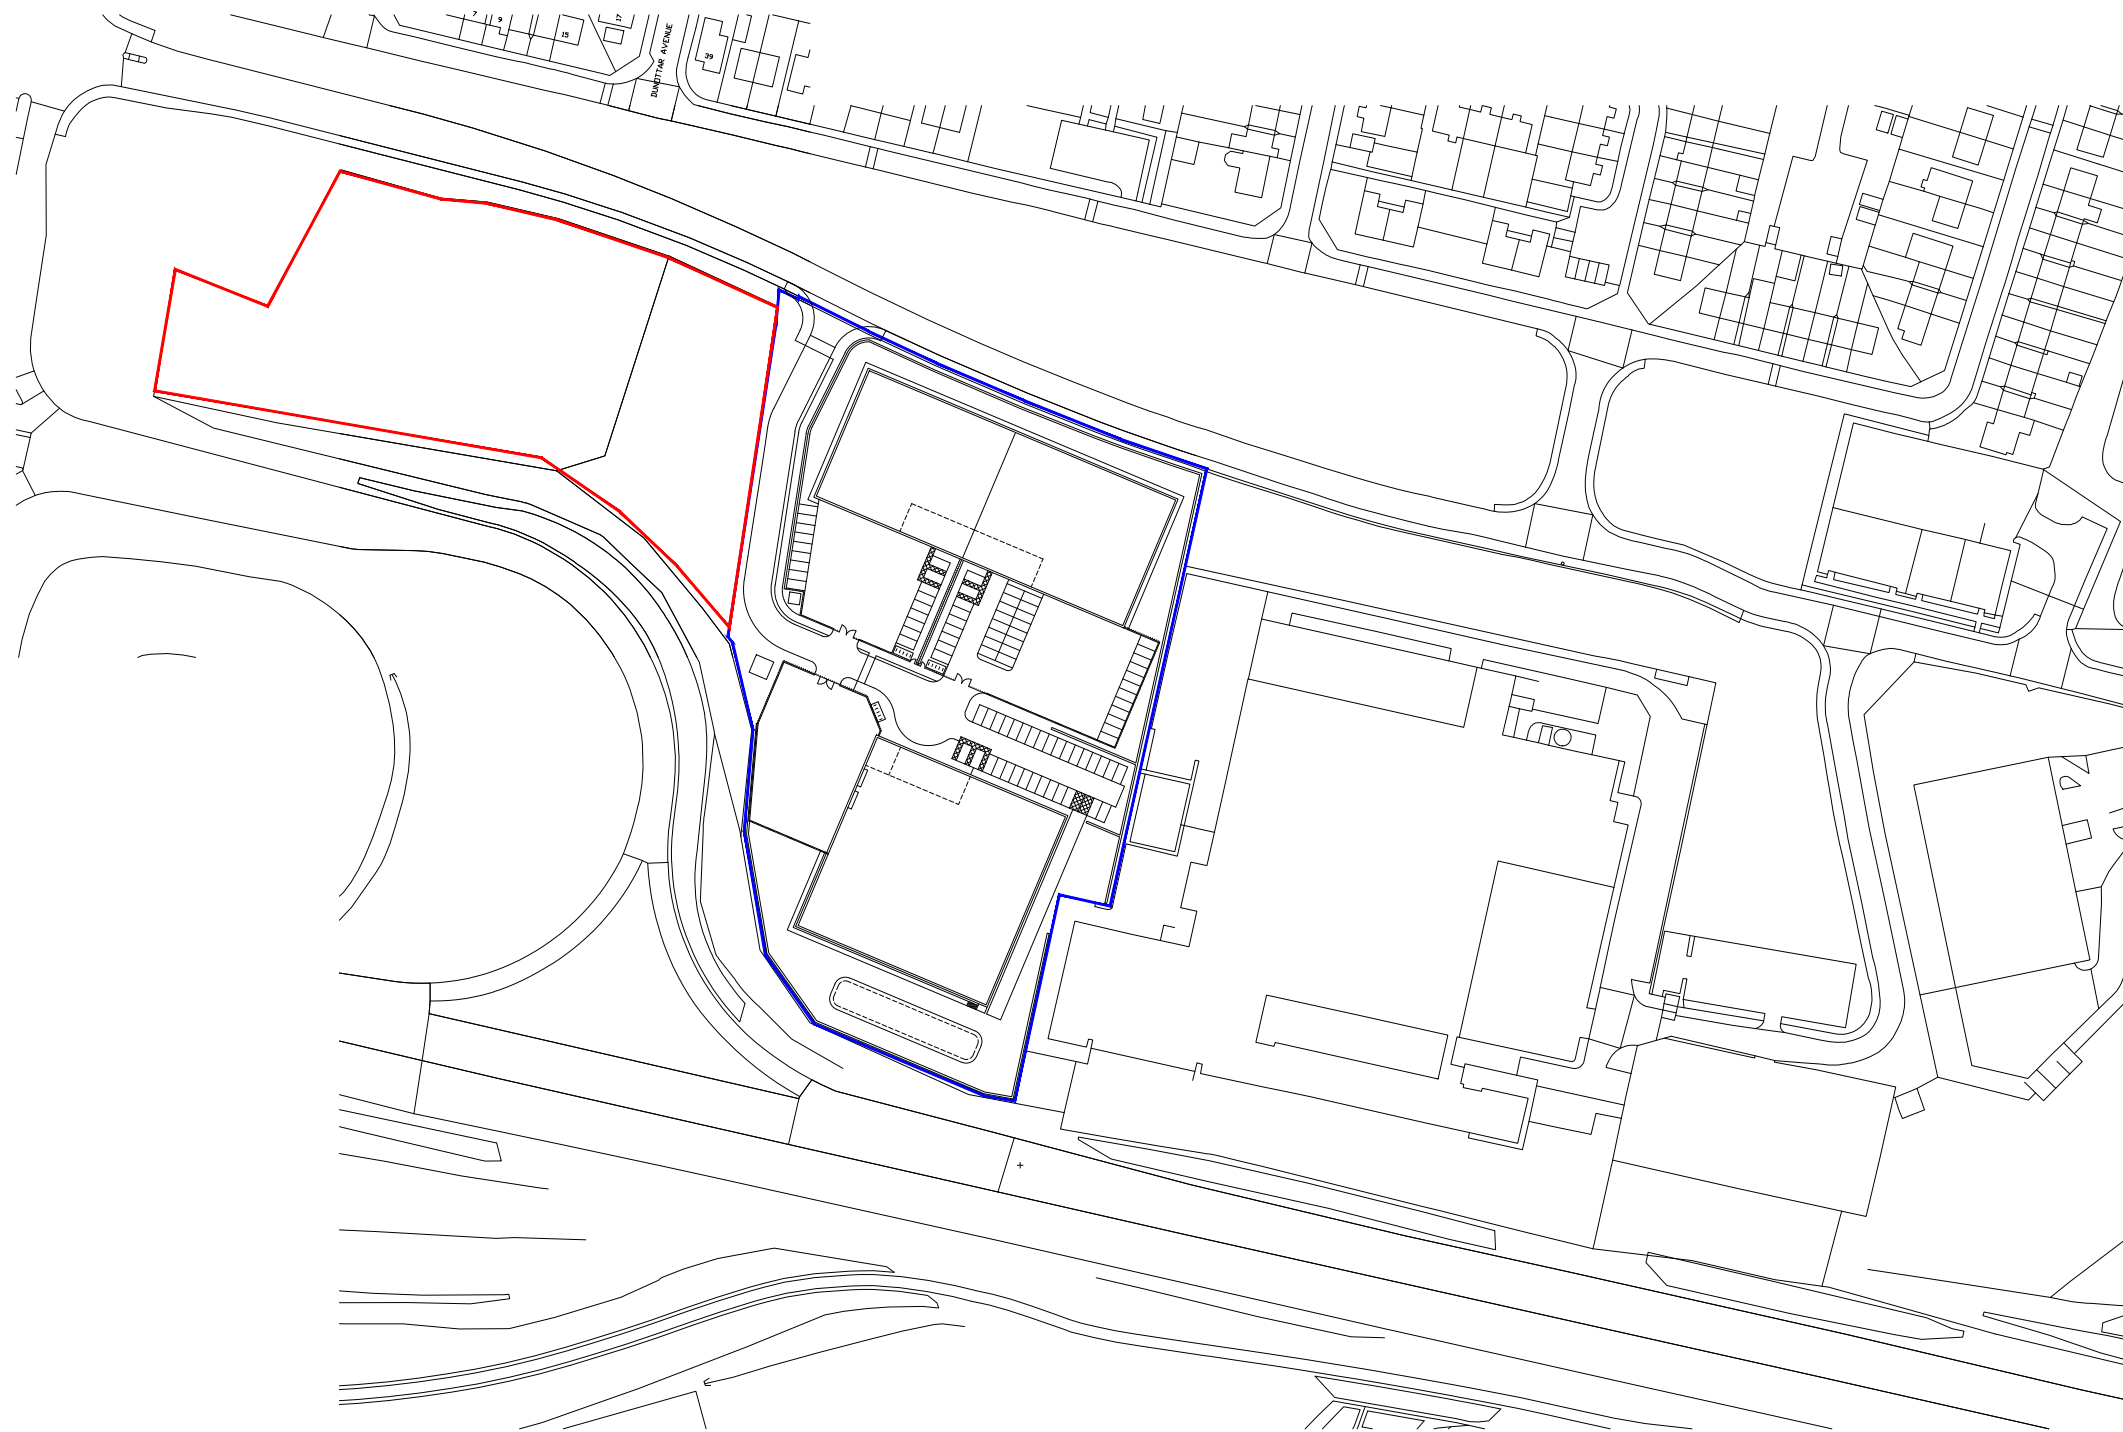

rev	amendment	by	checked	date

**HYPOSTYLE Architects**  
www.hypostyle.co.uk

**Glasgow** 49 St. Vincent Crescent G3 8NG  
T: 0141 204 4441 F: 0141 204 4897 E: glasgow@hypostyle.co.uk

**Edinburgh** 4 Sandport Place EH6 6EU  
T: 0131 555 0688 F: 0131 553 4450 E: edinburgh@hypostyle.co.uk

client	<b>Wemyss Properties</b>		
project	<b>Industrial Units Hagmill Road Masterplan</b>		
drawing	<b>Location Plan</b>		
scale	1:2000	drawn	MT June 2021
size	A3	checked	MT June 2021
job reference	drawing number	revision	
9351	AL(0)050	-	

**01** Location Plan  
Scale: 1:2000 (A3)