




Existing View to Site Entrance

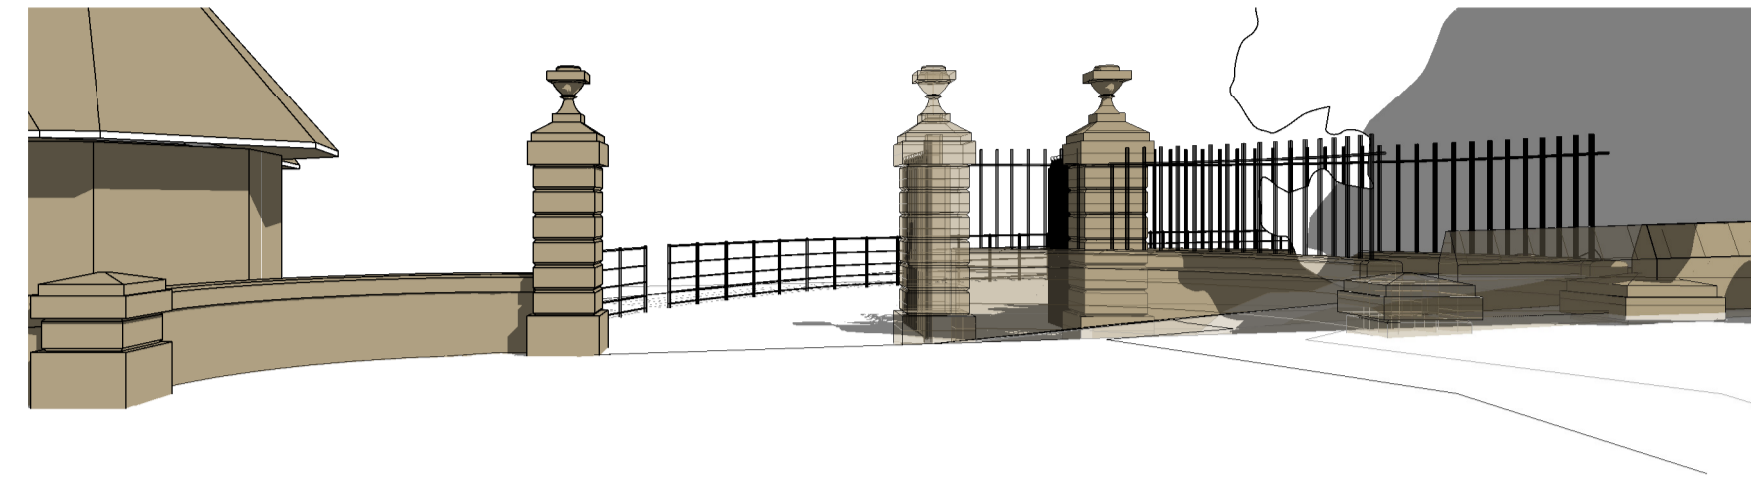

View to Entrance showing Proposed and Demolished

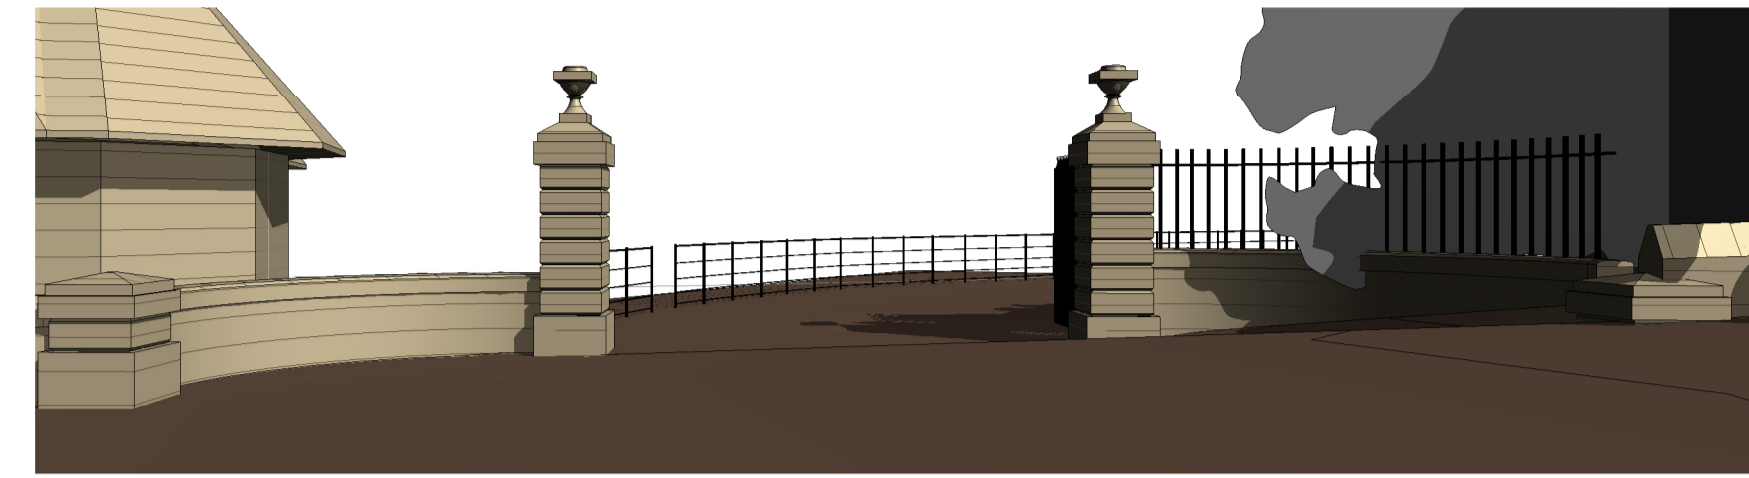

Proposed View to Site Entrance

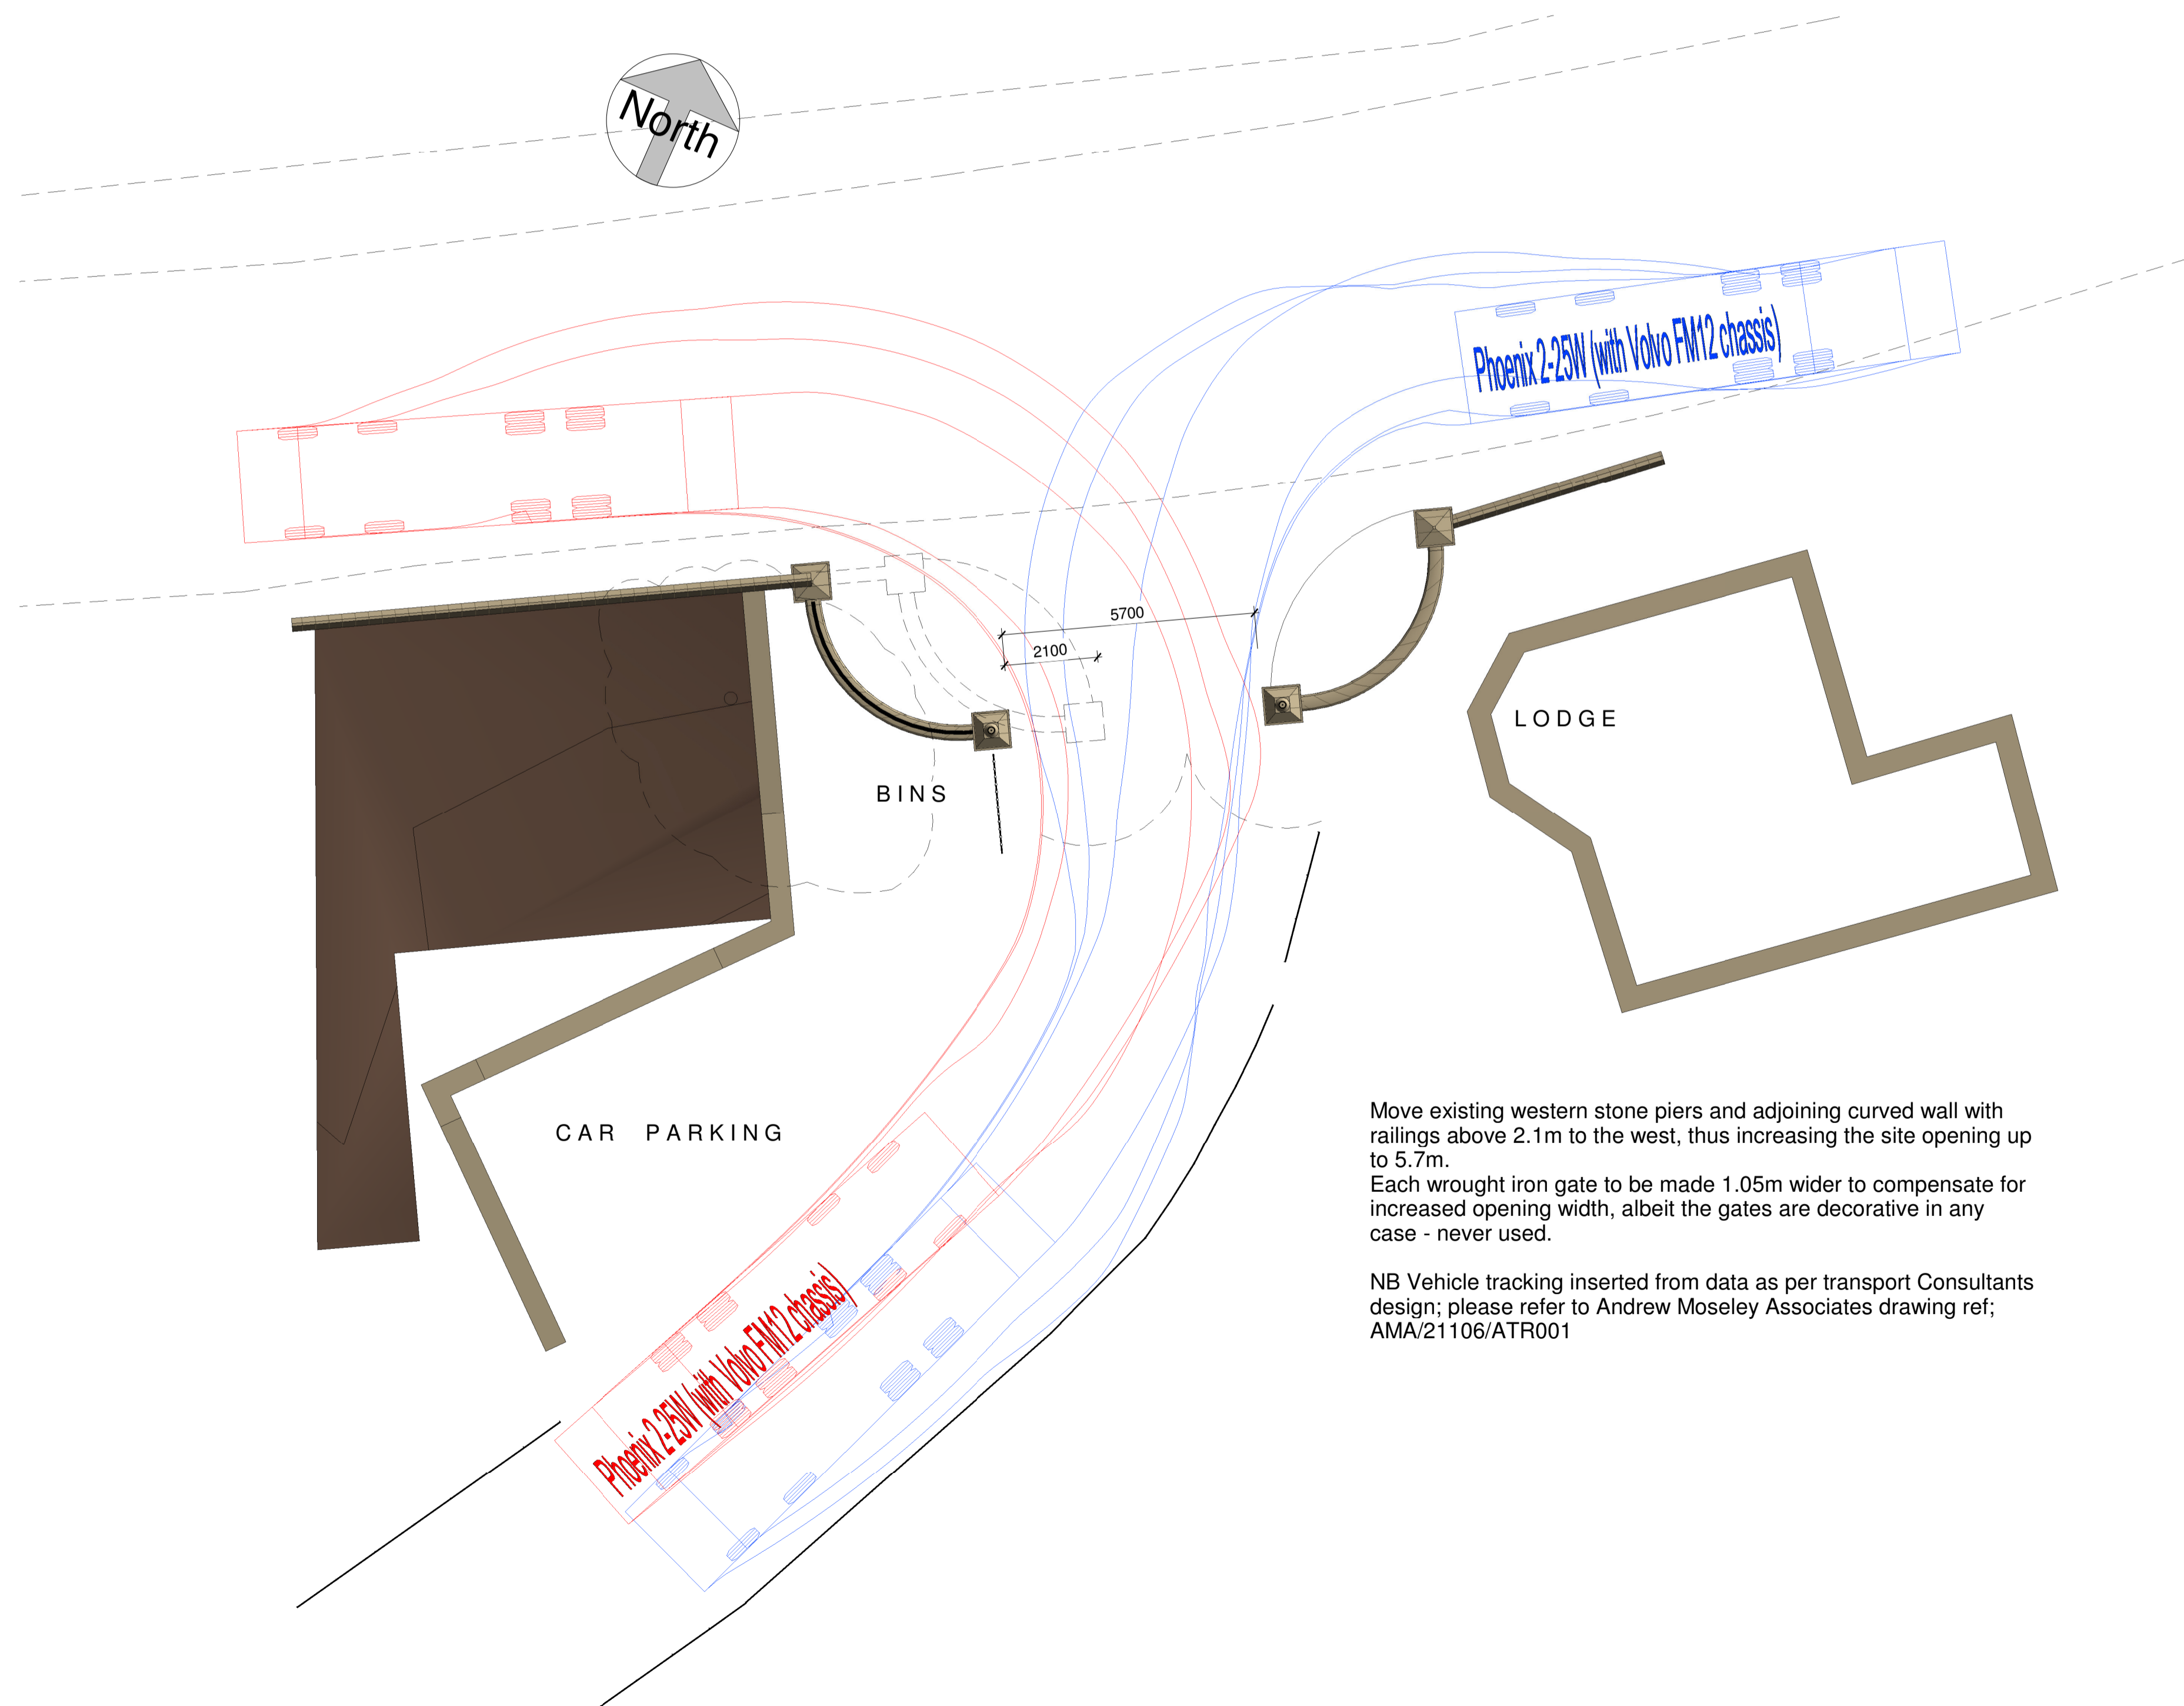

Move existing western stone piers and adjoining curved wall with railings above 2.1m to the west, thus increasing the site opening up to 5.7m.
 Each wrought iron gate to be made 1.05m wider to compensate for increased opening width, albeit the gates are decorative in any case - never used.

NB Vehicle tracking inserted from data as per transport Consultants design; please refer to Andrew Moseley Associates drawing ref; AMA/21106/ATR001

A 24/09/21:- First Issue [AB]

Revision Description

Location **Stable Block Conversion**
 Shabir Hussain
 Harden Grange
 Harden Road, Harden
 Bingley
 BD16 1AX

Title
 Proposed Site Entrance Plan

| | | |
|-------------|-------------|----------|
| Scale | Drawing No. | Revision |
| 1 : 100 @A1 | S21331/ P31 | A |

hello@spokelimited.co.uk tel: 0113 335 0975



This drawing is copyright and shall not be reproduced without permission of Spoke Architectural Limited.
 Do not scale from this drawing, use figured dimensions only.
 It is the Contractors responsibility to check all dimensions on site.
 This drawing is to be read in conjunction with all Structural Engineers drawings.
 It is the Contractors responsibility to ensure compliance with Building Regulations.
 This drawing is to be read in conjunction with all Spoke's relevant drawings and schedules.