
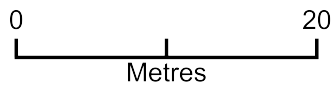


Location Plan for Garden Room, Greenhouse and Shed at Britonswood

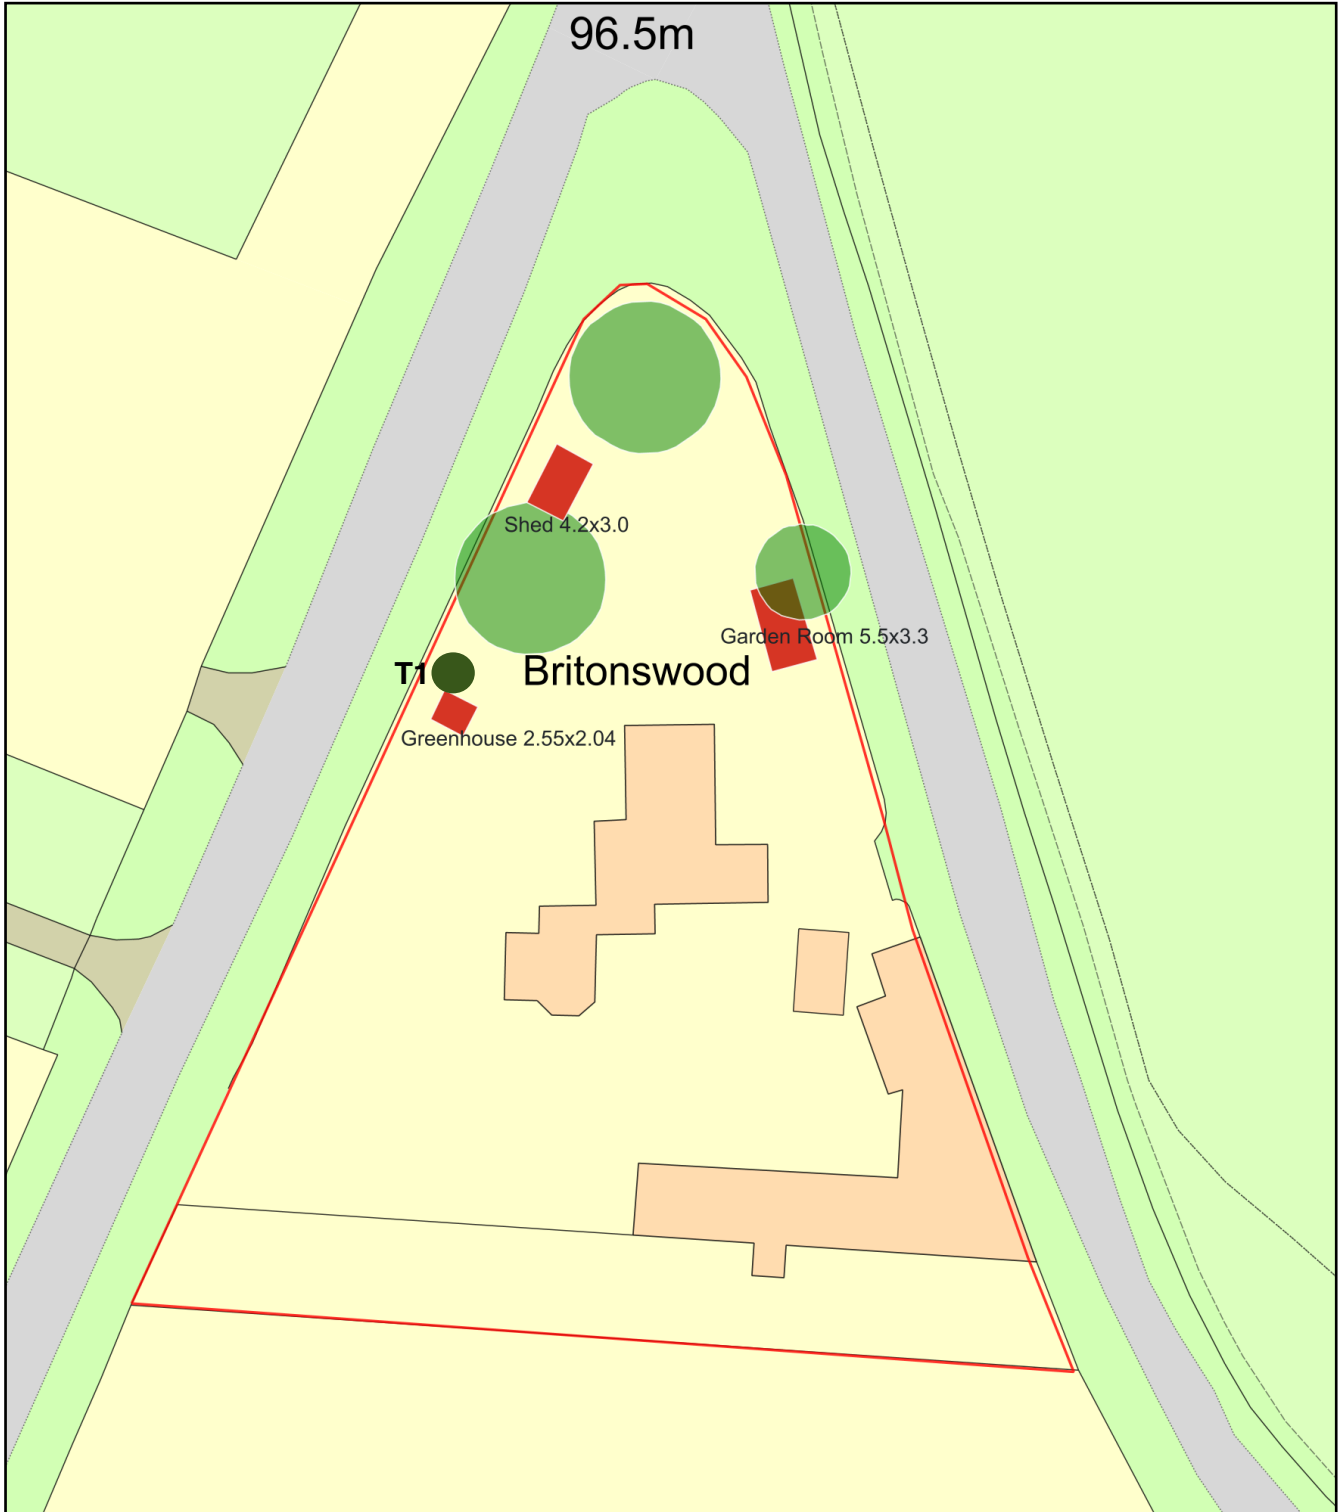

Plan Produced for: Michael Felmingham

Date Produced: 04 Oct 2023

Plan Reference Number: TQRQM23277154449987

Scale: 1:500 @ A4