

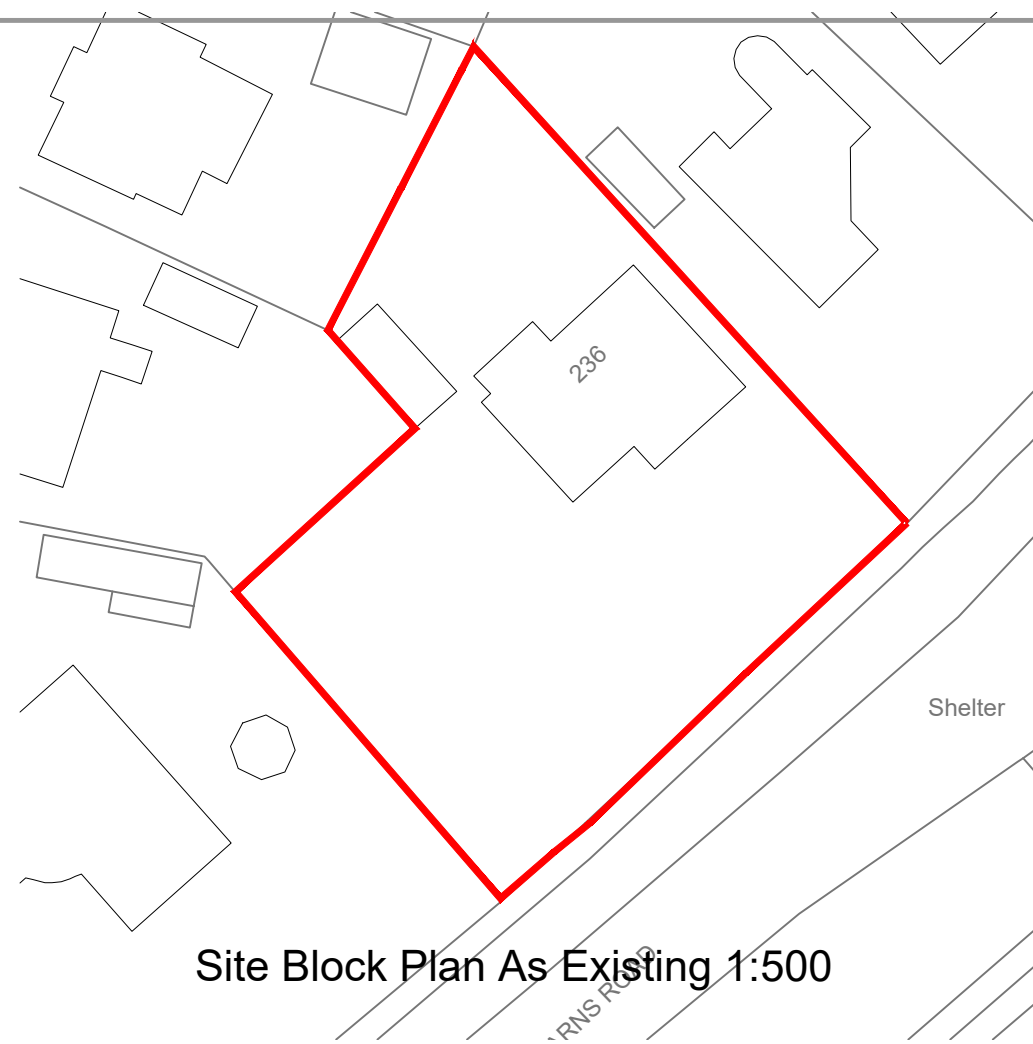



Site Location Plan 1:1250

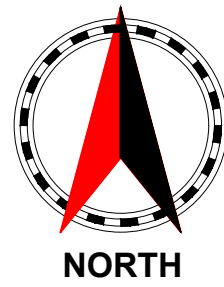

Site Block Plan As Existing 1:500

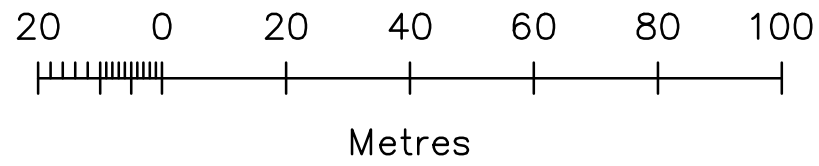

Site Block Plan As Proposed 1:500

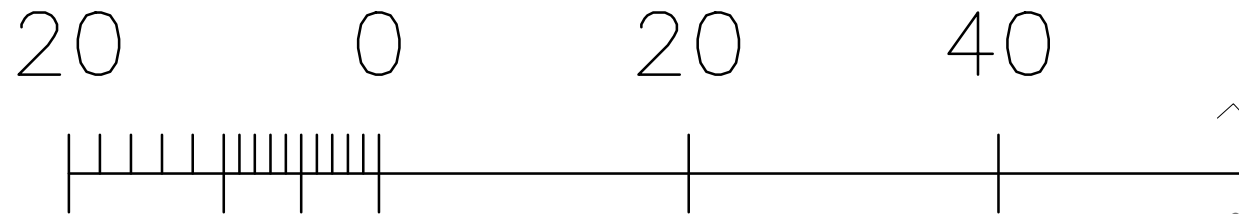

**Important**  
The contractor will be held to have examined the site and checked all dimensions and levels before commencing construction work. No assumption should be made without reference to the architect. No dimensions should be scaled from this drawing.

Revision	Date	By

**GENERAL**  
Drawings and areas are indicative only and are subject to a full measured site survey.  
All materials to be installed fully in accordance with the manufacturers recommendations.  
All construction to be carried out in accordance with all the relevant current Health and safety guidelines and regulations.  
All works to comply with the latest building Scotland Regulations and to the satisfaction of Building Control  
All electrical works to comply with the latest edition of the I.E.E Regulations  
Do not scale drawing.

**Planning Approval**

Client  
**Steven Jacobs**

Project Title  
Proposed Side Extension  
236 Mearns Road  
Newton Mearns, Glasgow  
G77 5EN

Drawing Title  
Site Location / Block Plan

**AI Architectural Design Ltd**  
Complete Bespoke Architectural Services

5 Cherrybank Walk, Airdrie  
North Lanarkshire ML6 0HZ  
Tel: 01236 769579  
Mob: 07770611090  
email: george@a1archdesign.co.uk

Scale 1:1250, 1:500	Date Aug 2023
------------------------	------------------

Job No. A1-825/23	Drawing No. L (2-) 001	Rev.
----------------------	---------------------------	------