
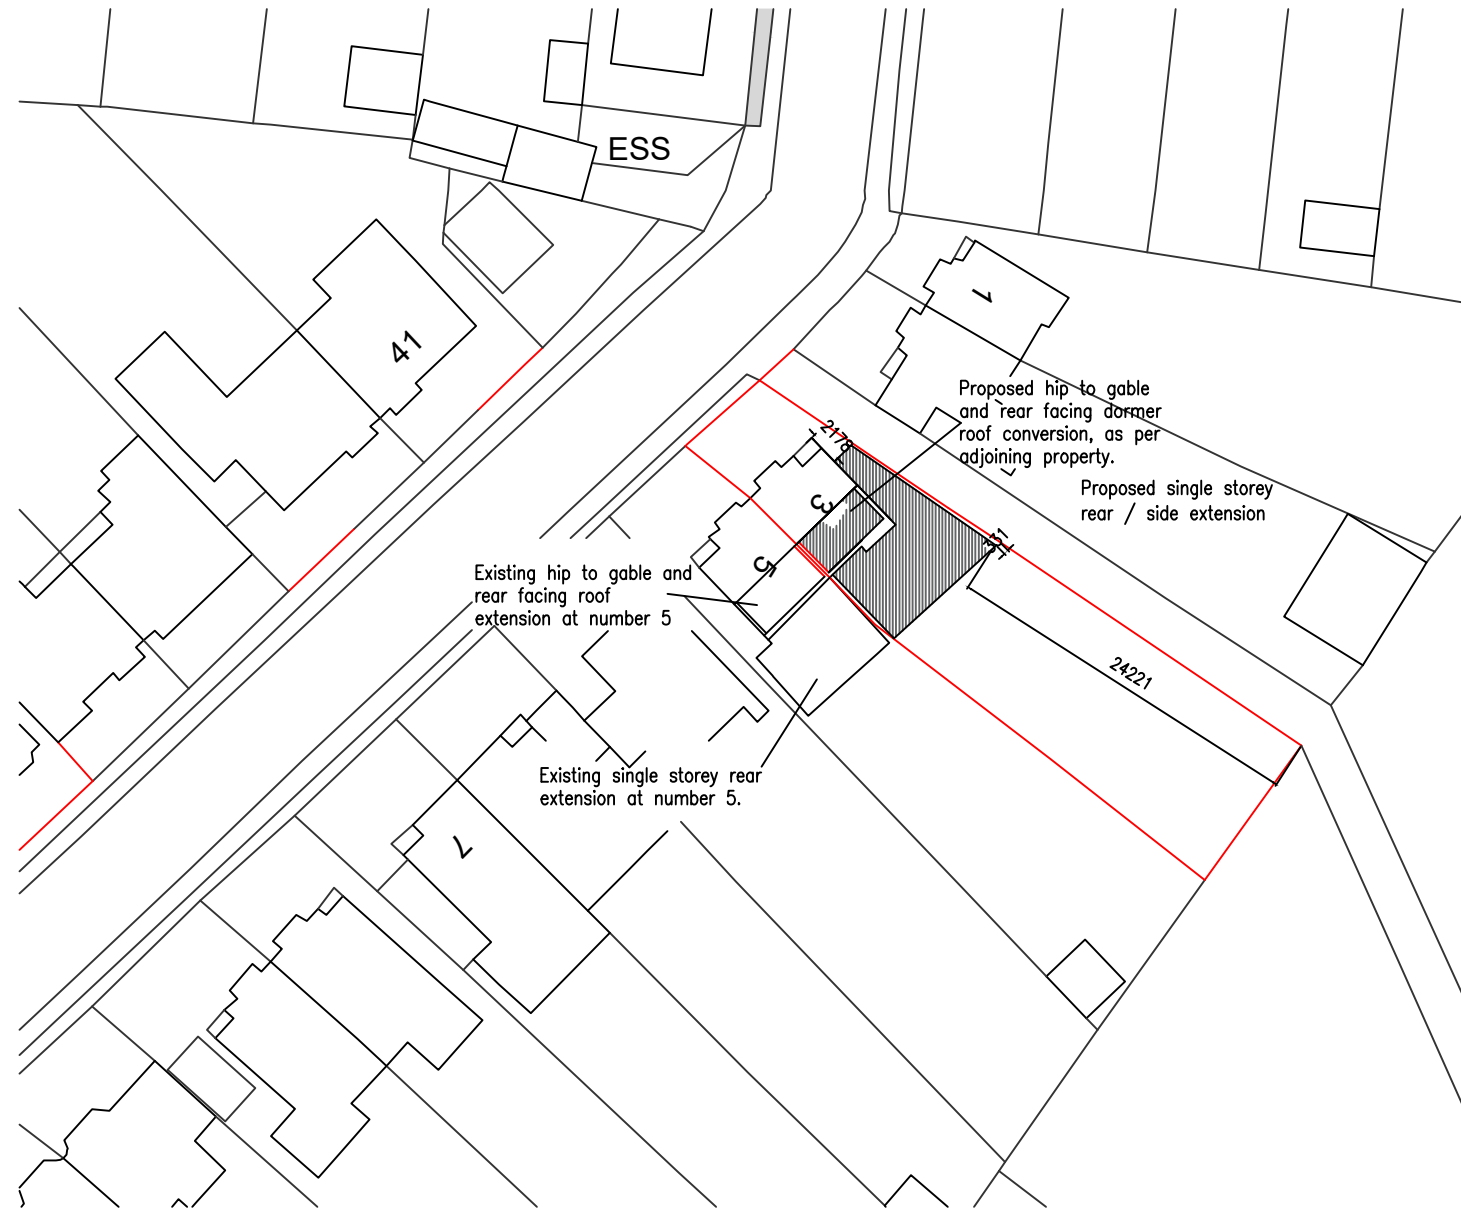
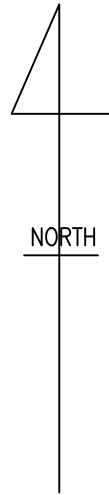


ALL DIMENSIONS ARE TO BE CHECKED ON SITE:  
 ALL DIMENSIONS ARE IN MM UNLESS STATED OTHERWISE  
 ORIGINAL SIZE A3.

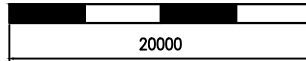

Ordnance Survey, (c) Crown Copyright 2023. All rights reserved. Licence number 100022432

Southborough Building Services LTD  
 design & build

Arun House  
 Church Street  
 Rudgwick  
 West Sussex  
 RH12 3HJ

07801 495214  
 mjzsbs@gmail.com

TITLE: Location plan @ 1:500th scale  
 PROJECT: Planning App. Loft and single storey rear extension.  
 Location: 3 Hamilton Close Epsom Surrey KT19 8RG

CLIENT Pop Lifestyle Homes  
 Ranmore Lodge  
 Ranmore Common  
 Road  
 Dorking  
 RH5 6SS  
 TEL

SCALE 1:500 @ A3	DATE 30th Sep 2023
DRN M.J.Z.	CHKD
DRN No P.A. 3HC. LOCATION PLAN	