



+8550 RL

+5950 LFL


+3350 FFL

+150 GFL

±0 GL


FRONT ELEVATION

(1:100 @ A3)

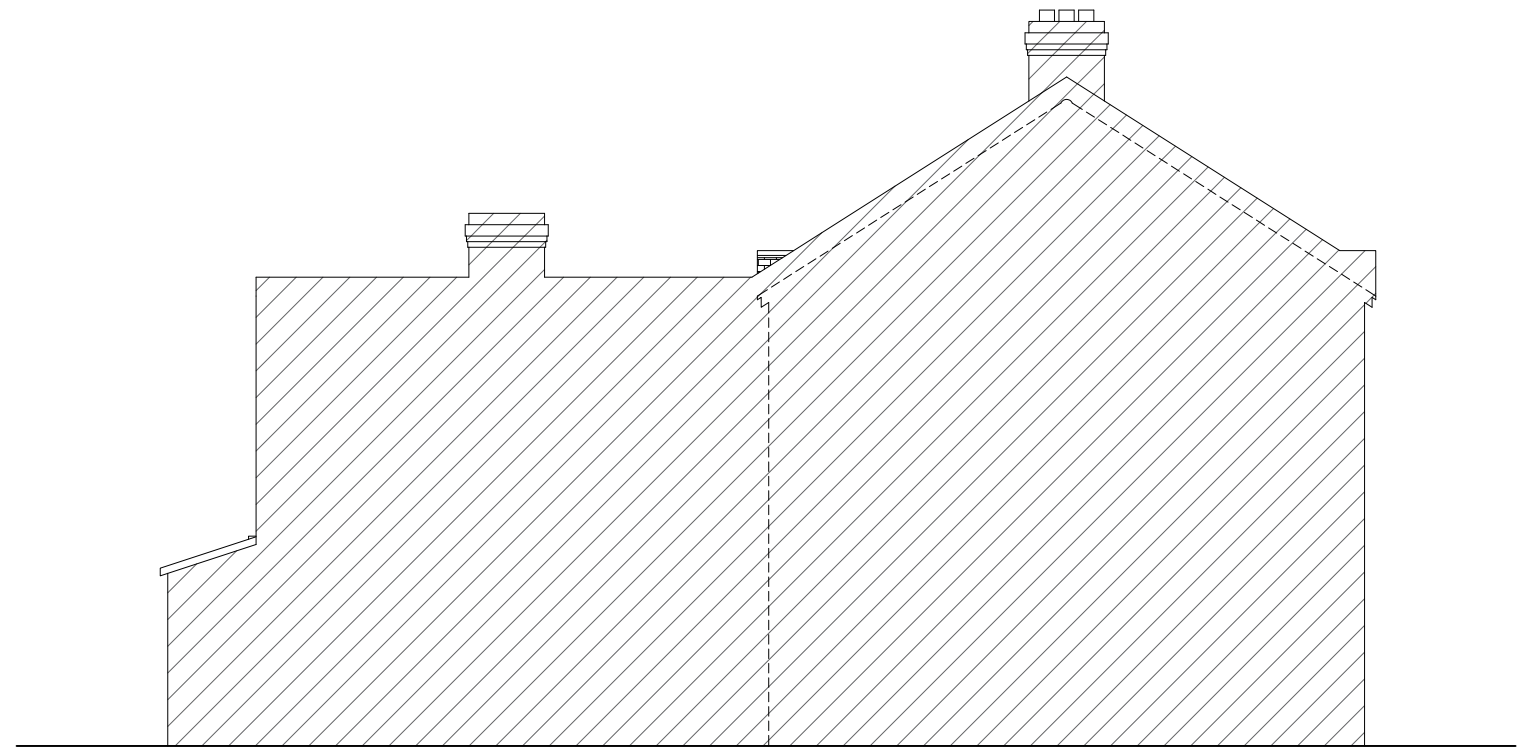


SIDE ELEVATION

(1:100 @ A3)

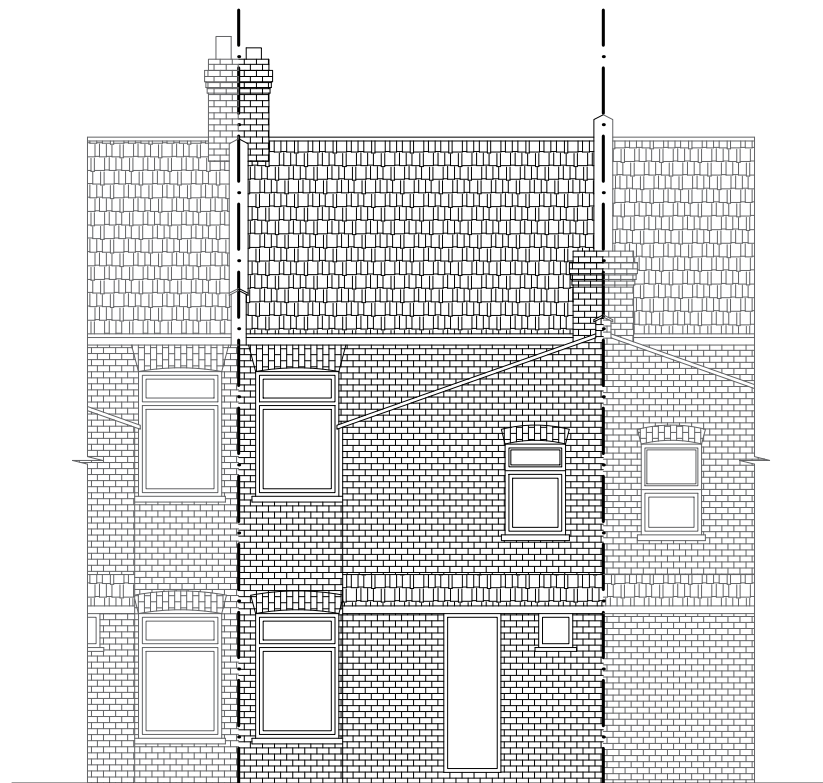

REAR ELEVATION

(1:100 @ A3)

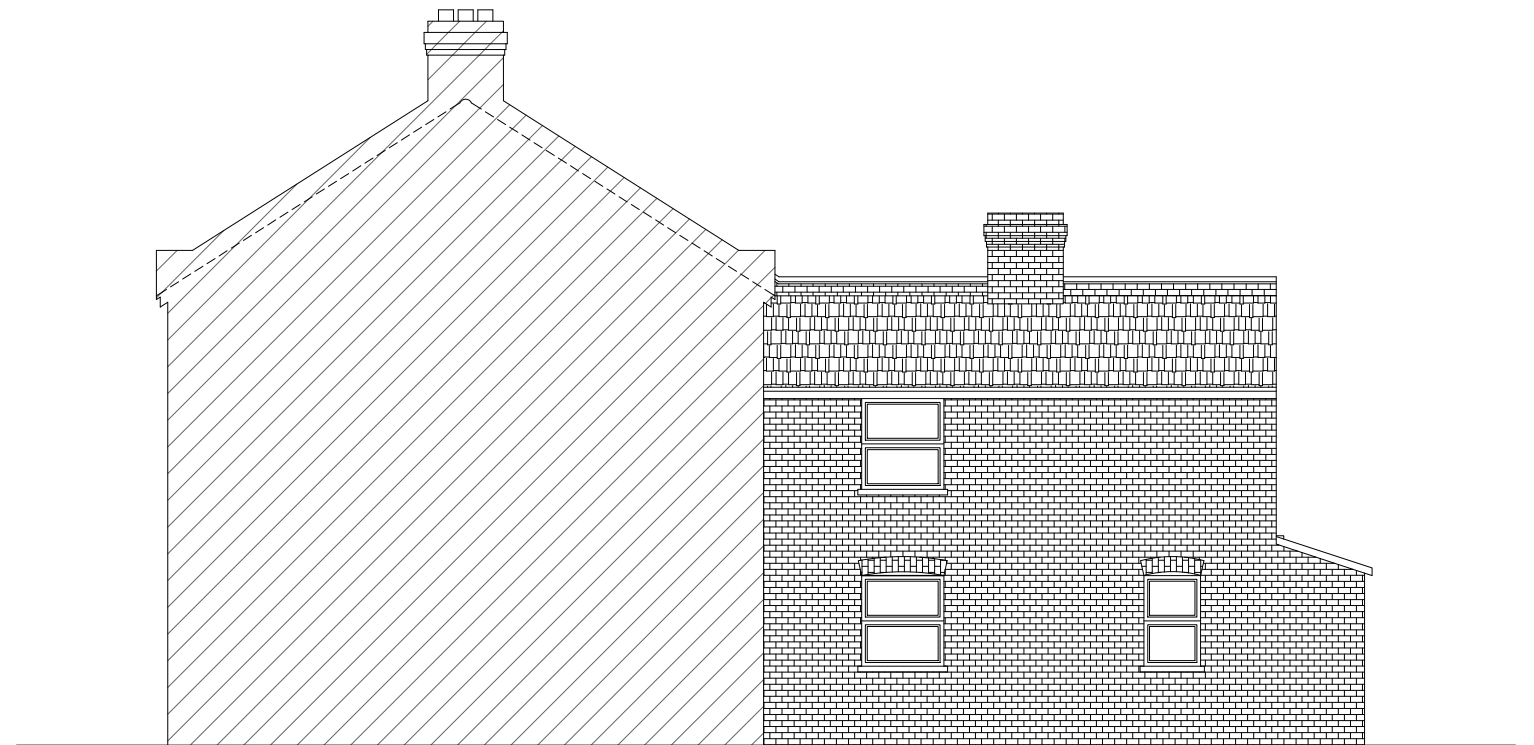

SIDE ELEVATION

(1:100 @ A3)



CODE
23.050
74CR

CLIENT
LONDON SRI MURUGAN TEMPLE

PROJECT
EXTENSION
74, CHURCH ROAD, MANOR PARK, E12 6AF

NO	A305		TITLE
VER	A	REV	00

EXISTING ELEVATIONS

DATE	2023.10.11	
DES	JRS	DRN
		IP

ARCICON
AN INTEGRATED APPROACH

+44 (0) 7557140325 | mail@arcicon.com
+44 (0) 2084706165 | arcicon.com

26 St. Olaves Road, Eastham, London E6 2PA

